


CONSULTANT

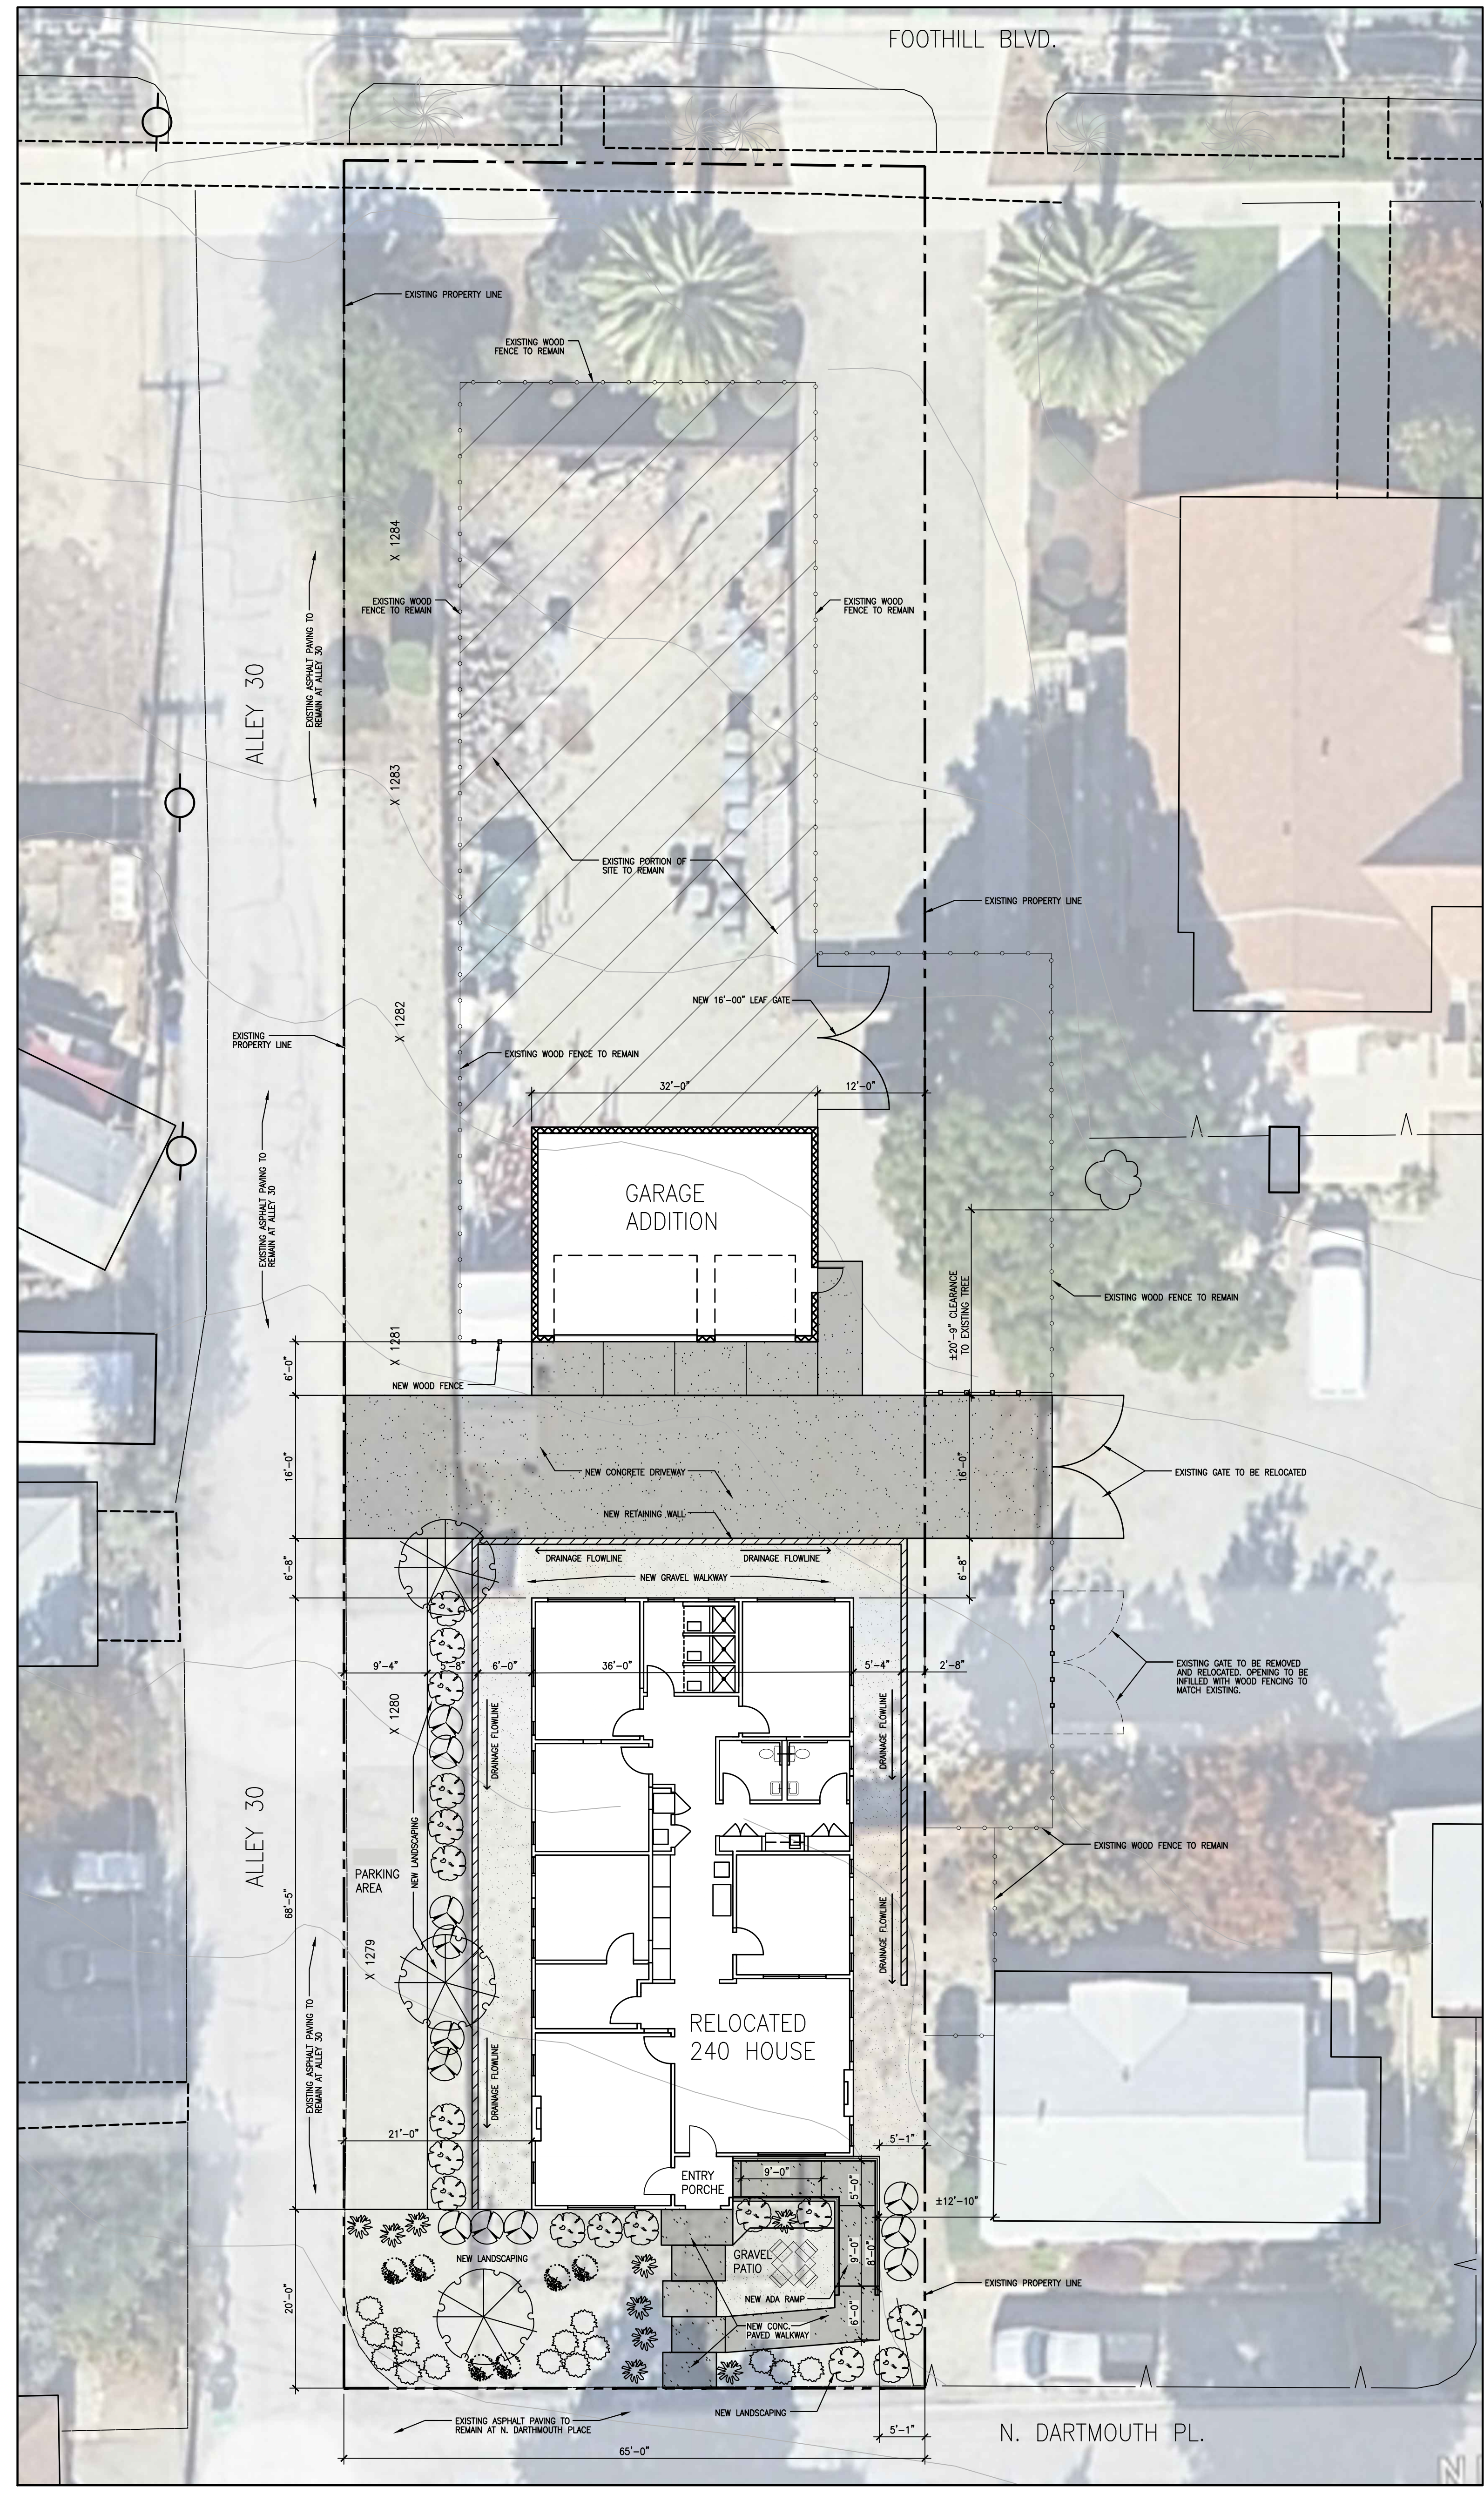

PROJECT INFORMATION:

APPLICANT: SCRIPPS COLLEGE, ATTN. JOSH REEDER

PROPERTY ADDRESS: 130 E. FOOTHILL BLVD. CLAREMONT, CA 91711

ASSESSOR PARCEL #: 8308-001-024

LEGAL DESCRIPTION: COLLEGE AVE ADD TO CLAREMONT
LOT 50 AND W 25 FT OF LOT 51

VICINITY MAP

N
NO SCALE

PROJECT
SCRIPPS COLLEGE
240 HOUSE RELOCATION


ISSUANCES
PLANNING REVIEW 02-24-2026

REVISIONS

TITLE
PROPOSED SITE
RELOCATION


**NOT FOR
CONSTRUCTION**

PROPOSED SITE PLAN

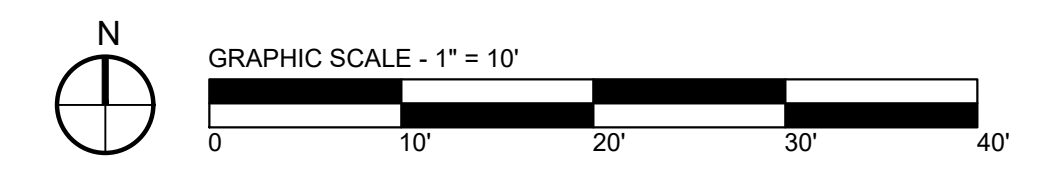

SCALE
AS NOTED
DATE
04-20-2026
JOB NO.
2025XXXX

SD1.0

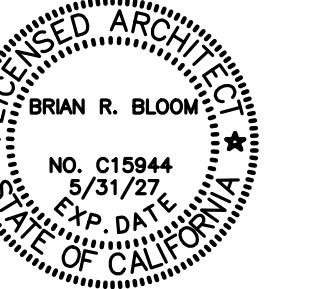

CONSULTANT

PROJECT
 SCRIPPS COLLEGE
 240 HOUSE RELOCATION

ISSUANCES
 PLANNING REVIEW 02-24-2026


REVISIONS

TITLE
 EXISTING FLOOR
 PLAN & EXTERIOR
 ELEVATIONS


**NOT FOR
 CONSTRUCTION**

SCALE
 AS NOTED
 DATE
 02/24/2026
 JOB NO.
 2026XXXX


A2.0

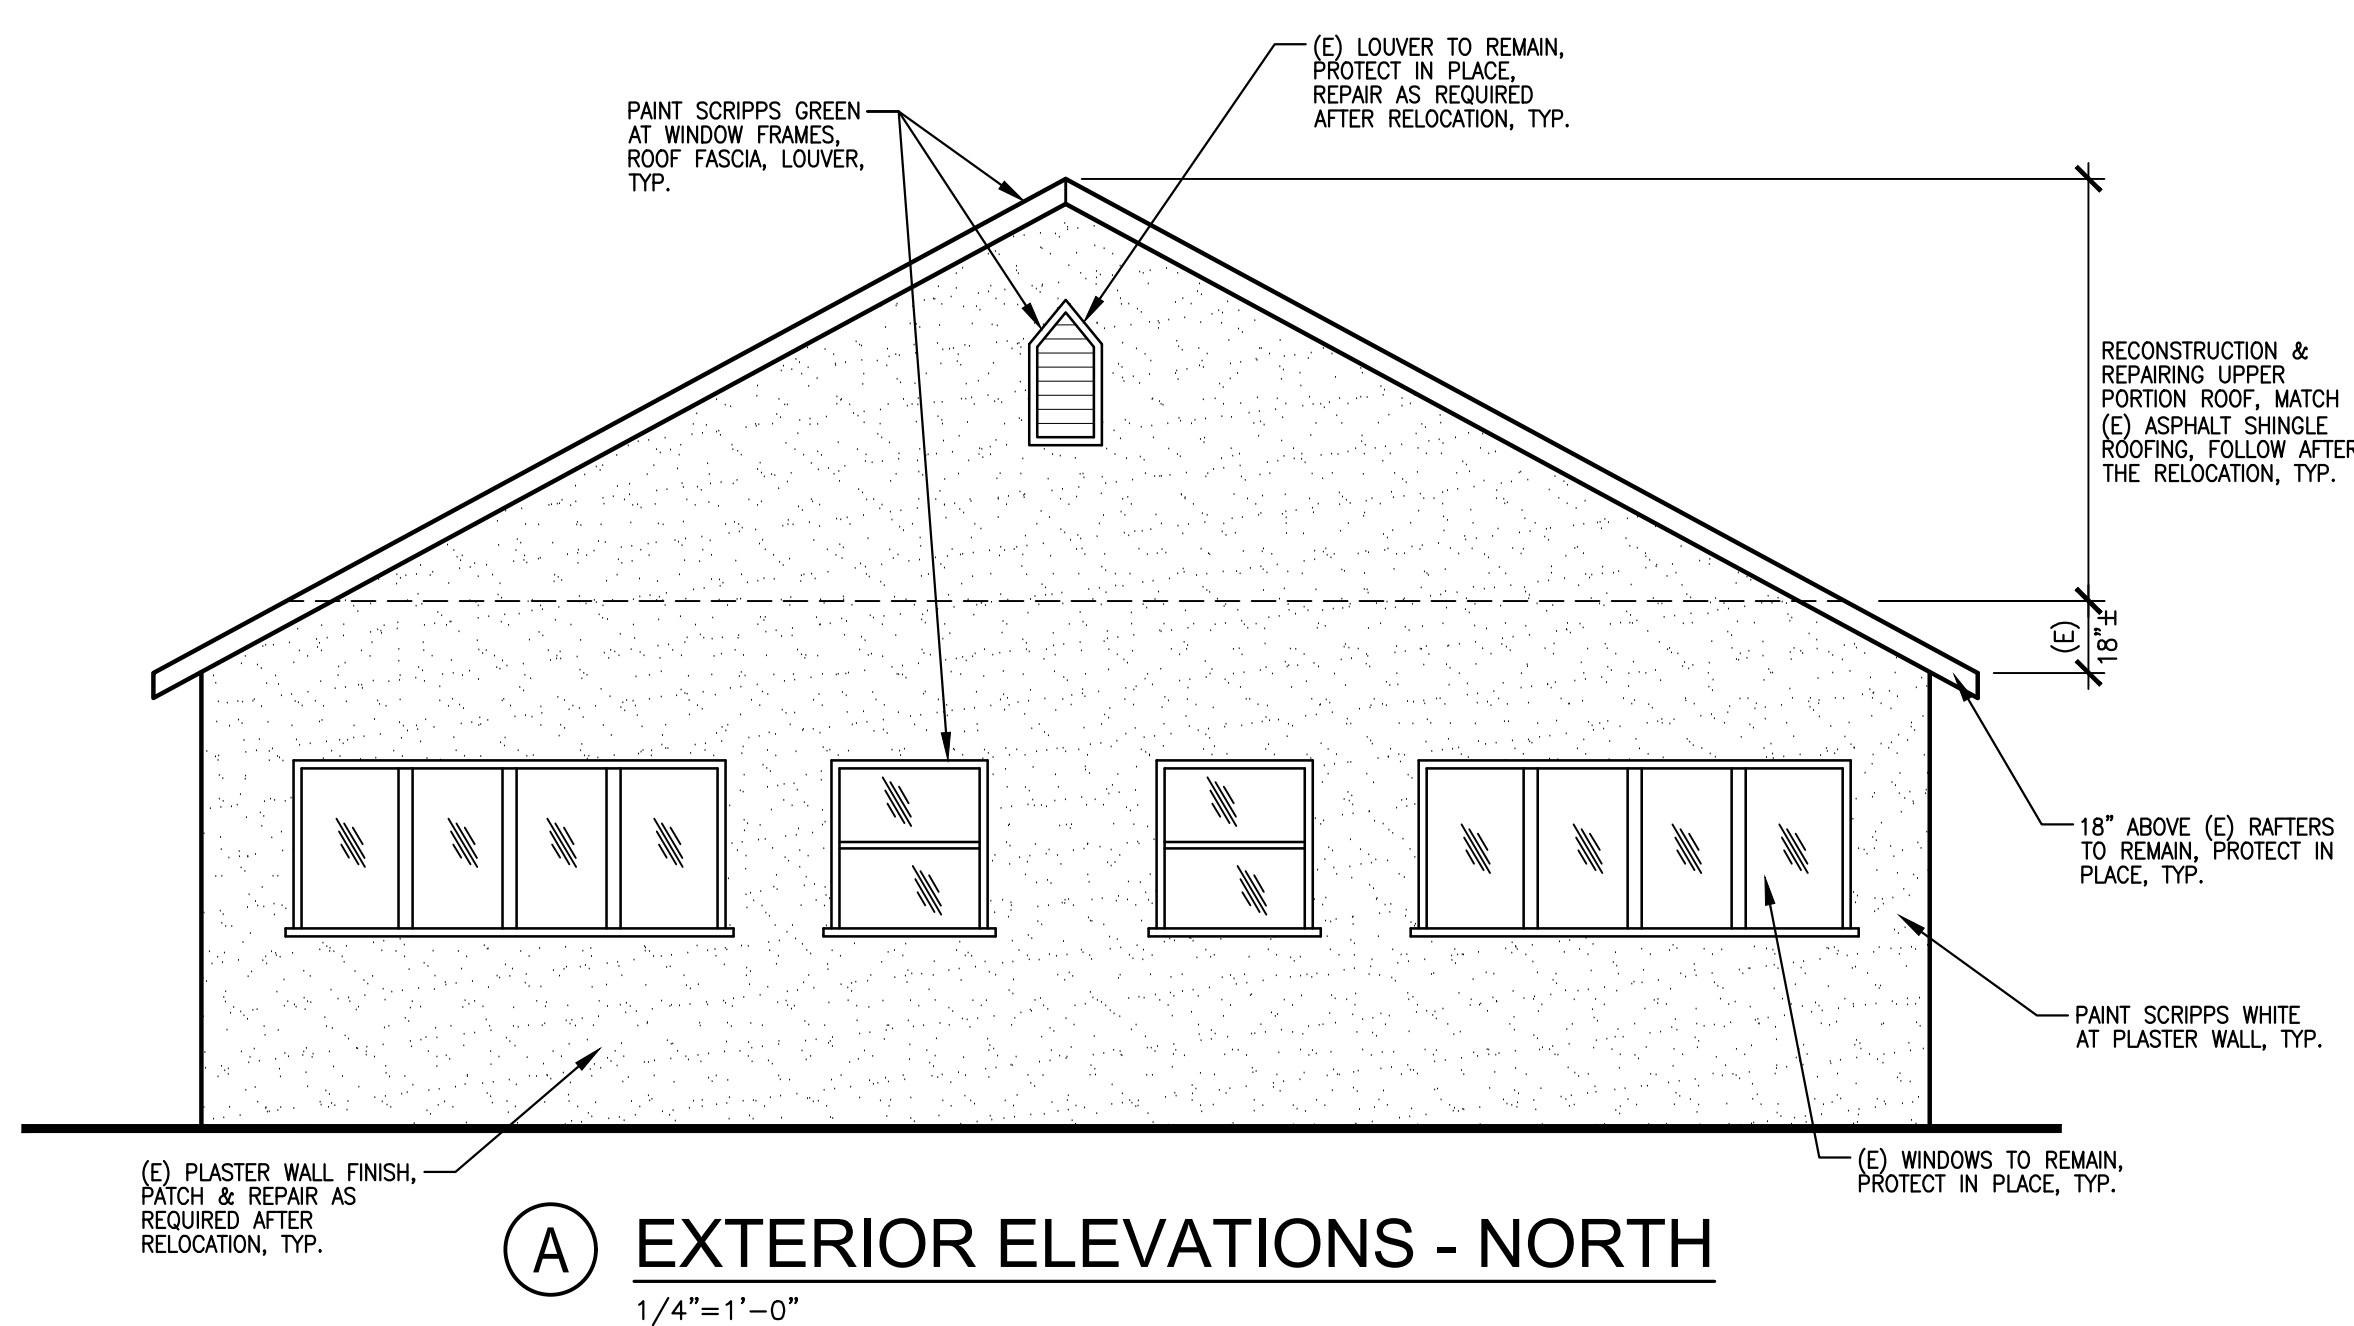


(A) EXTERIOR ELEVATIONS - NORTH
 1/4"=1'-0"

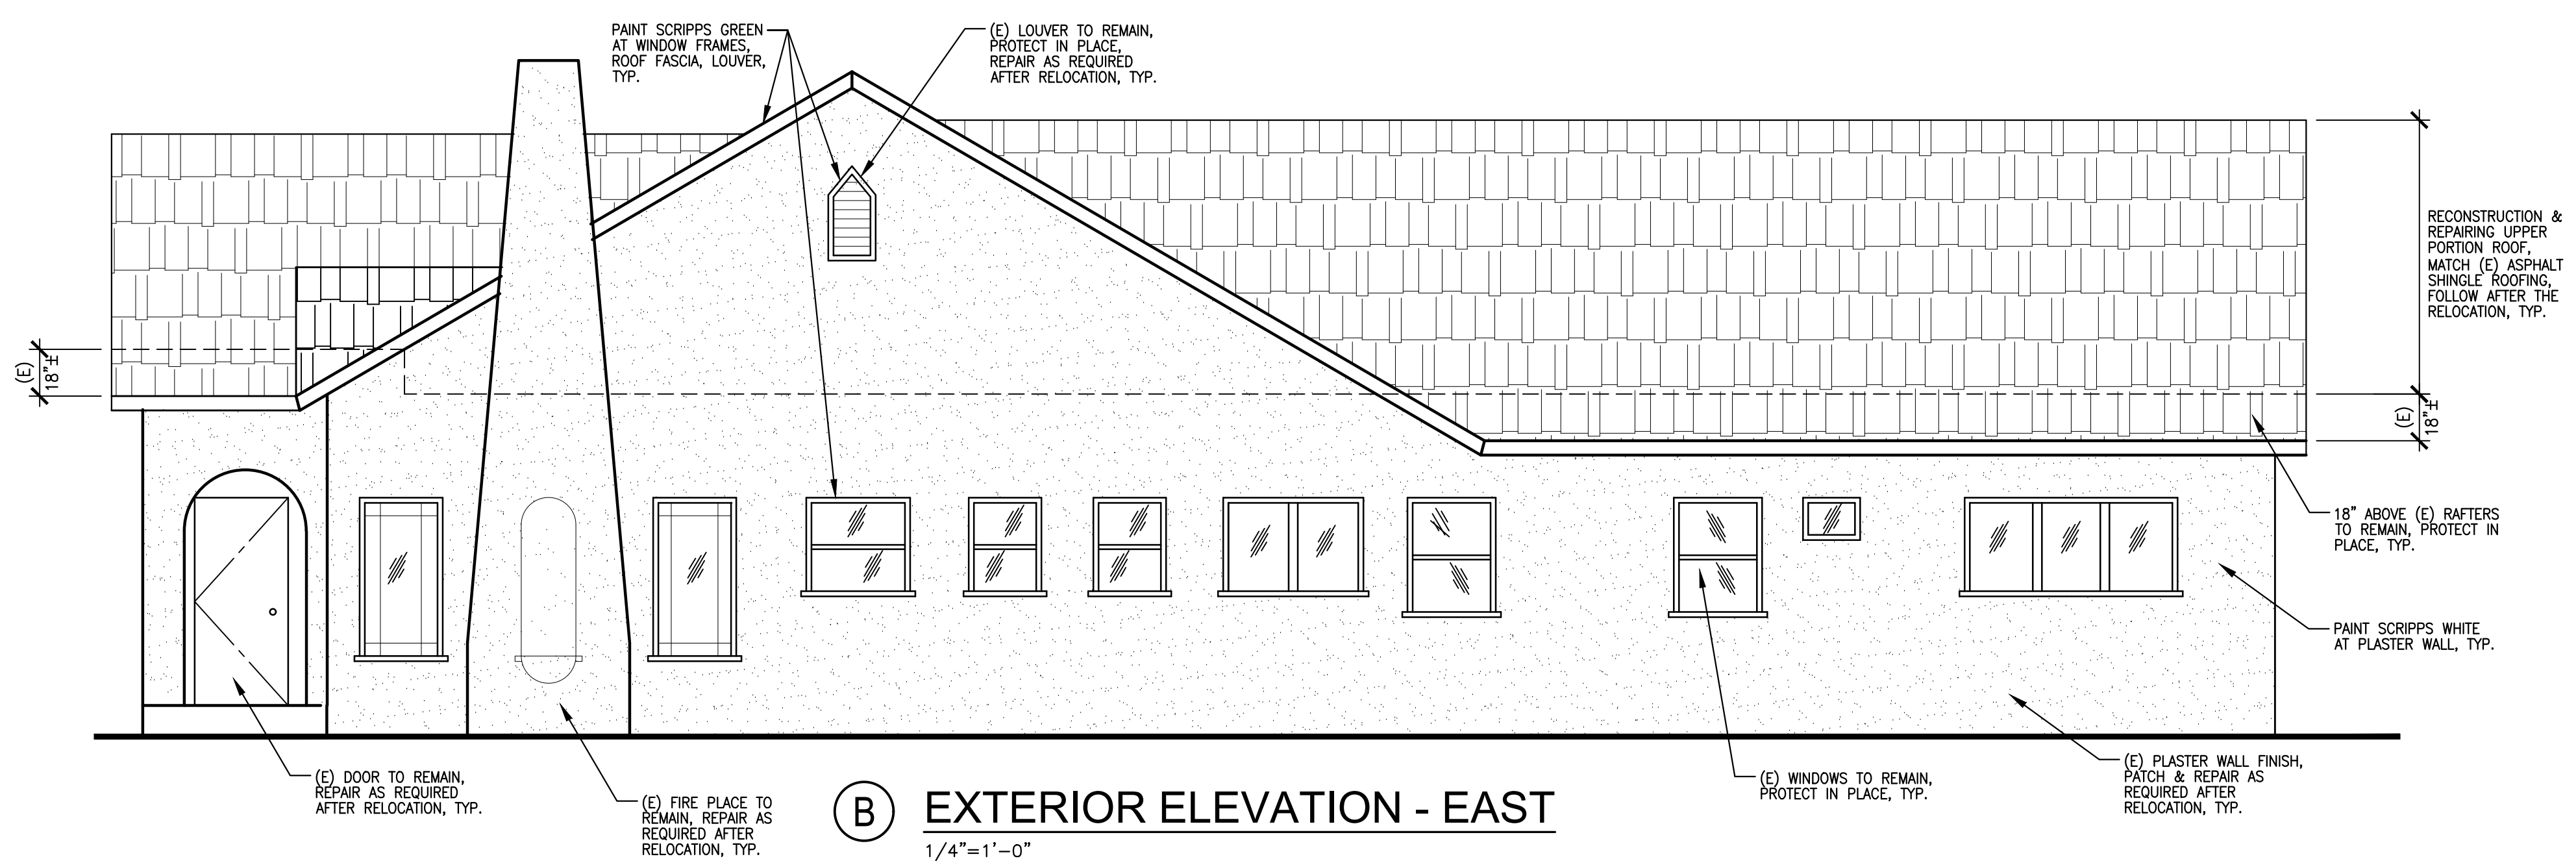


(B) EXTERIOR ELEVATION - EAST
 1/4"=1'-0"

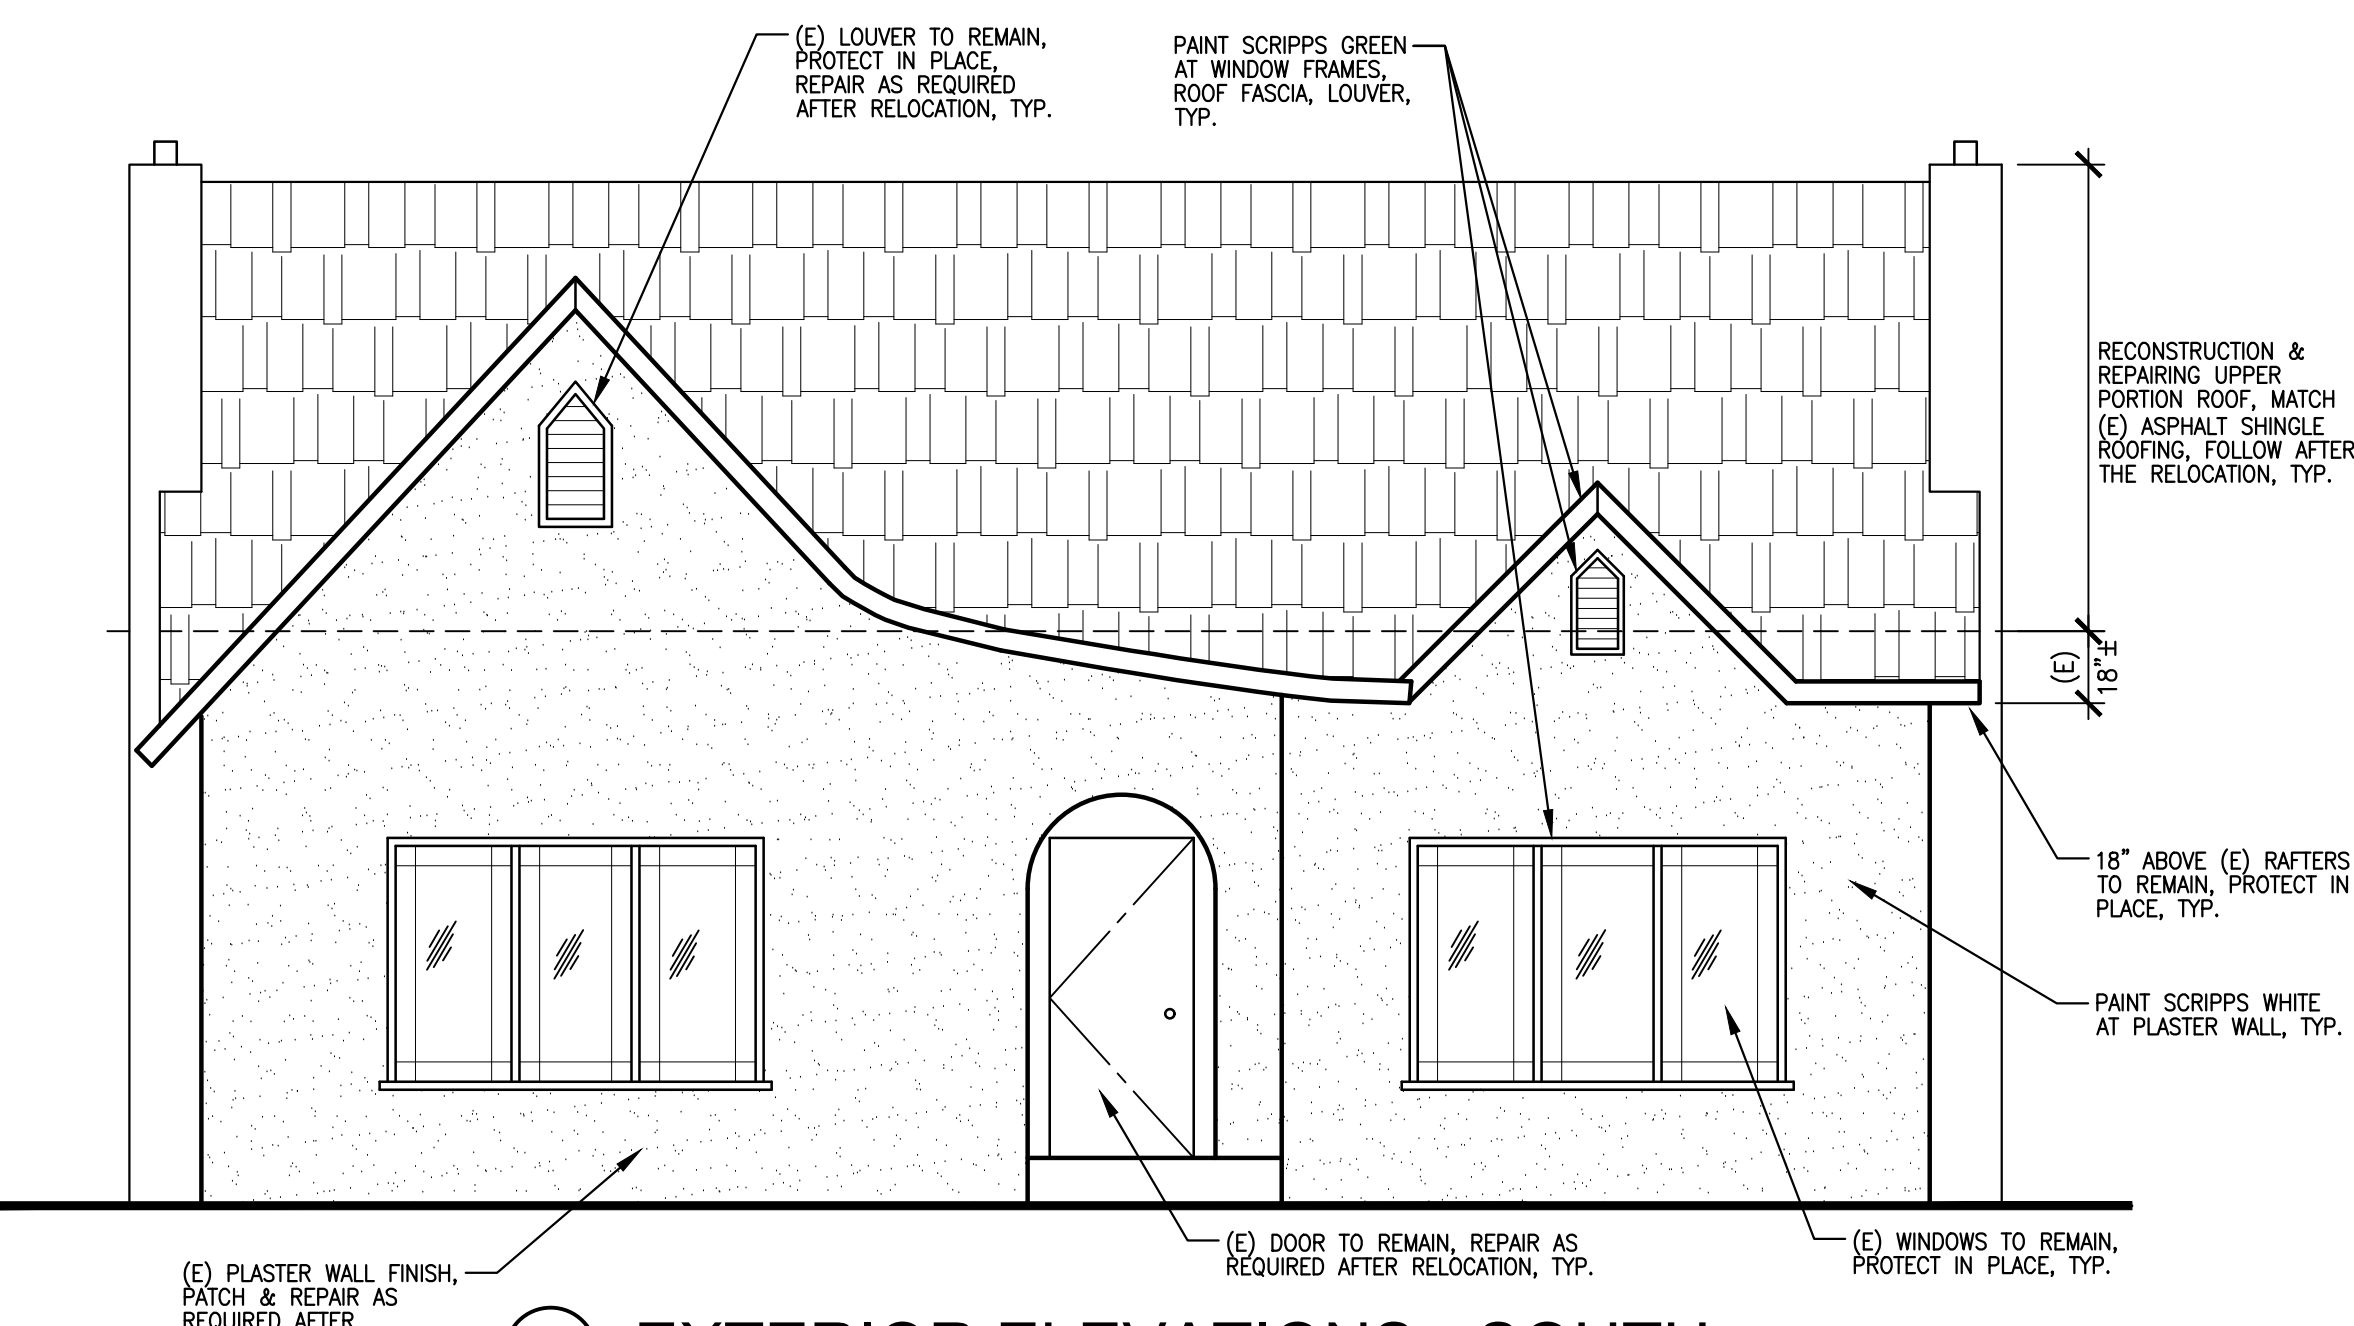


(C) EXTERIOR ELEVATIONS - SOUTH
 1/4"=1'-0"

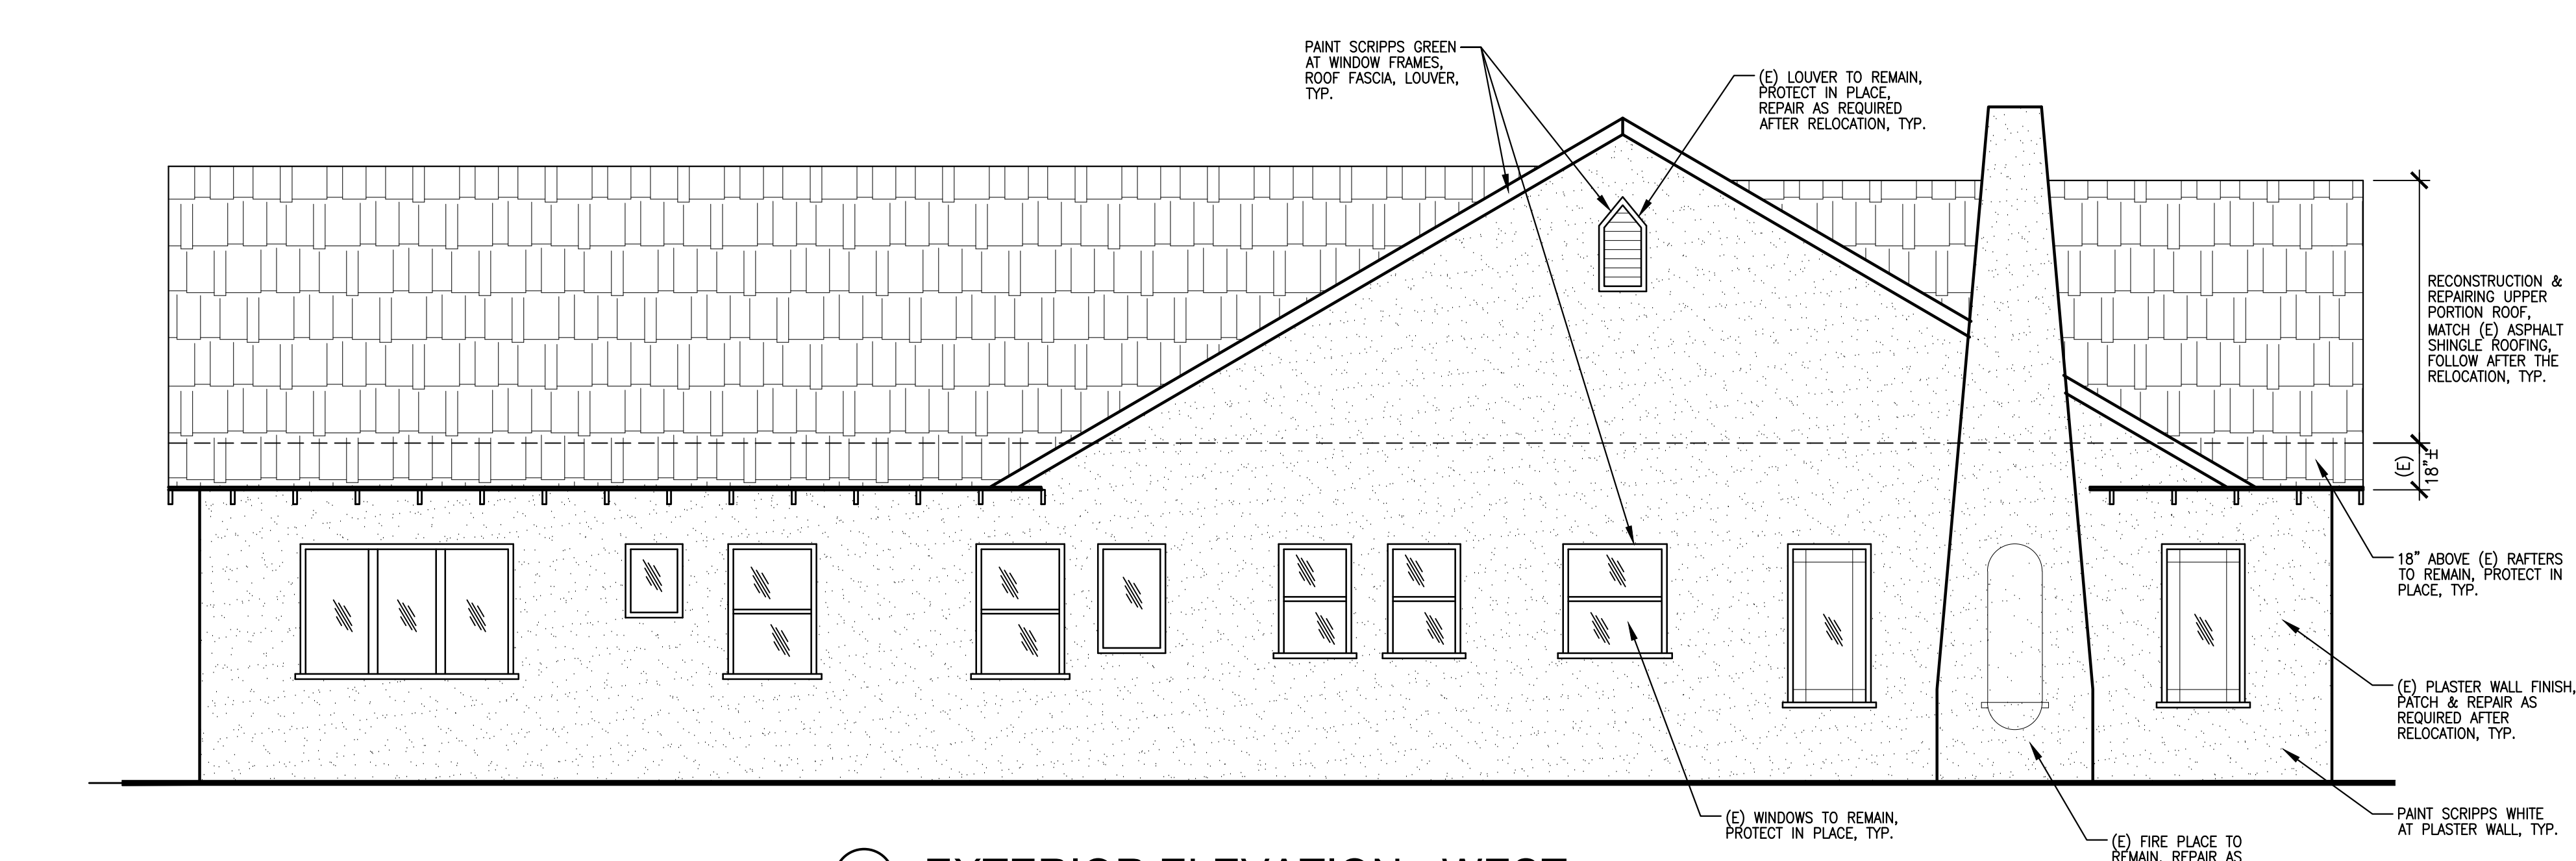


(D) EXTERIOR ELEVATION - WEST
 1/4"=1'-0"

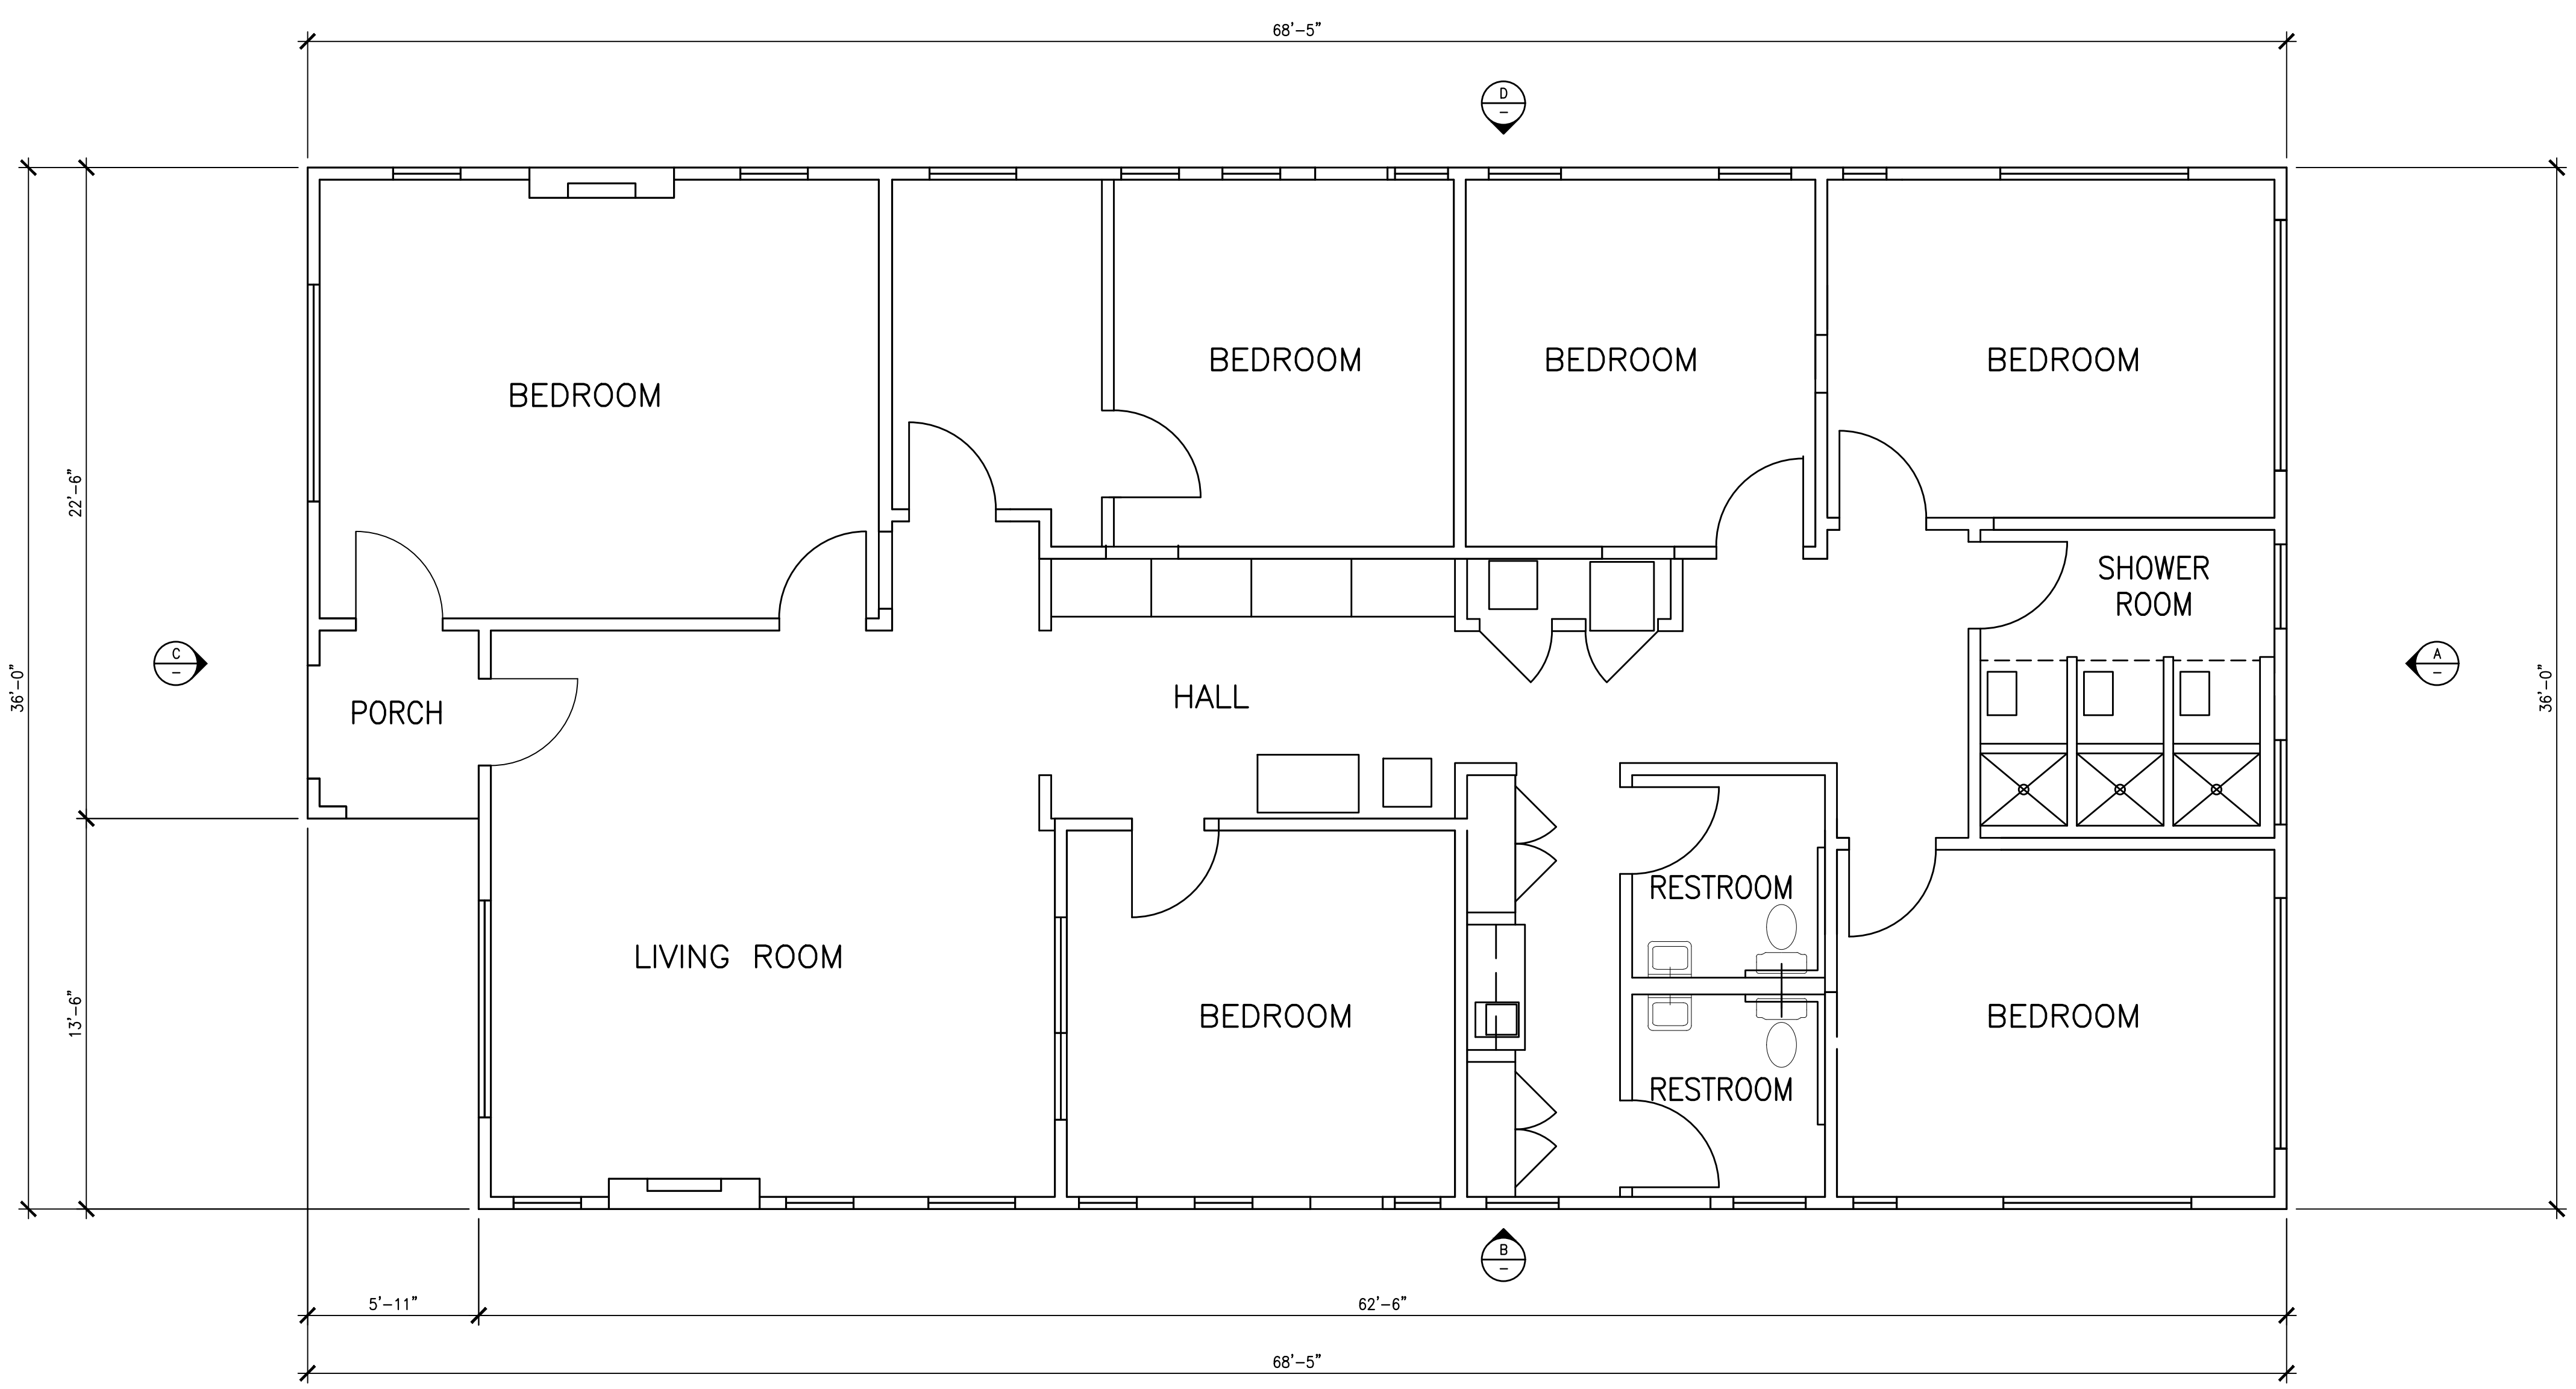


EXISTING FIRST FLOOR PLAN FOR REFERENCE ONLY
 1/4"=1'-0"

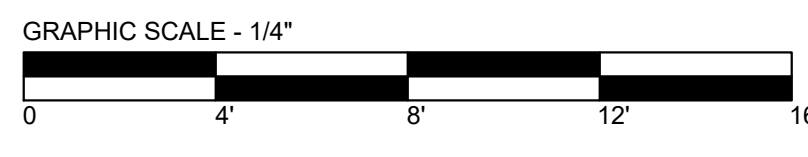


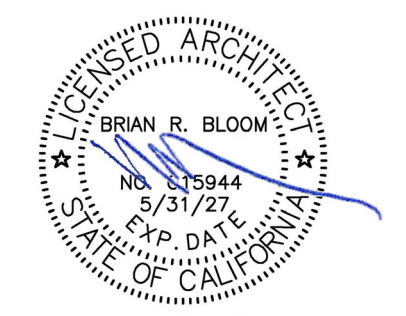


CONSULTANT

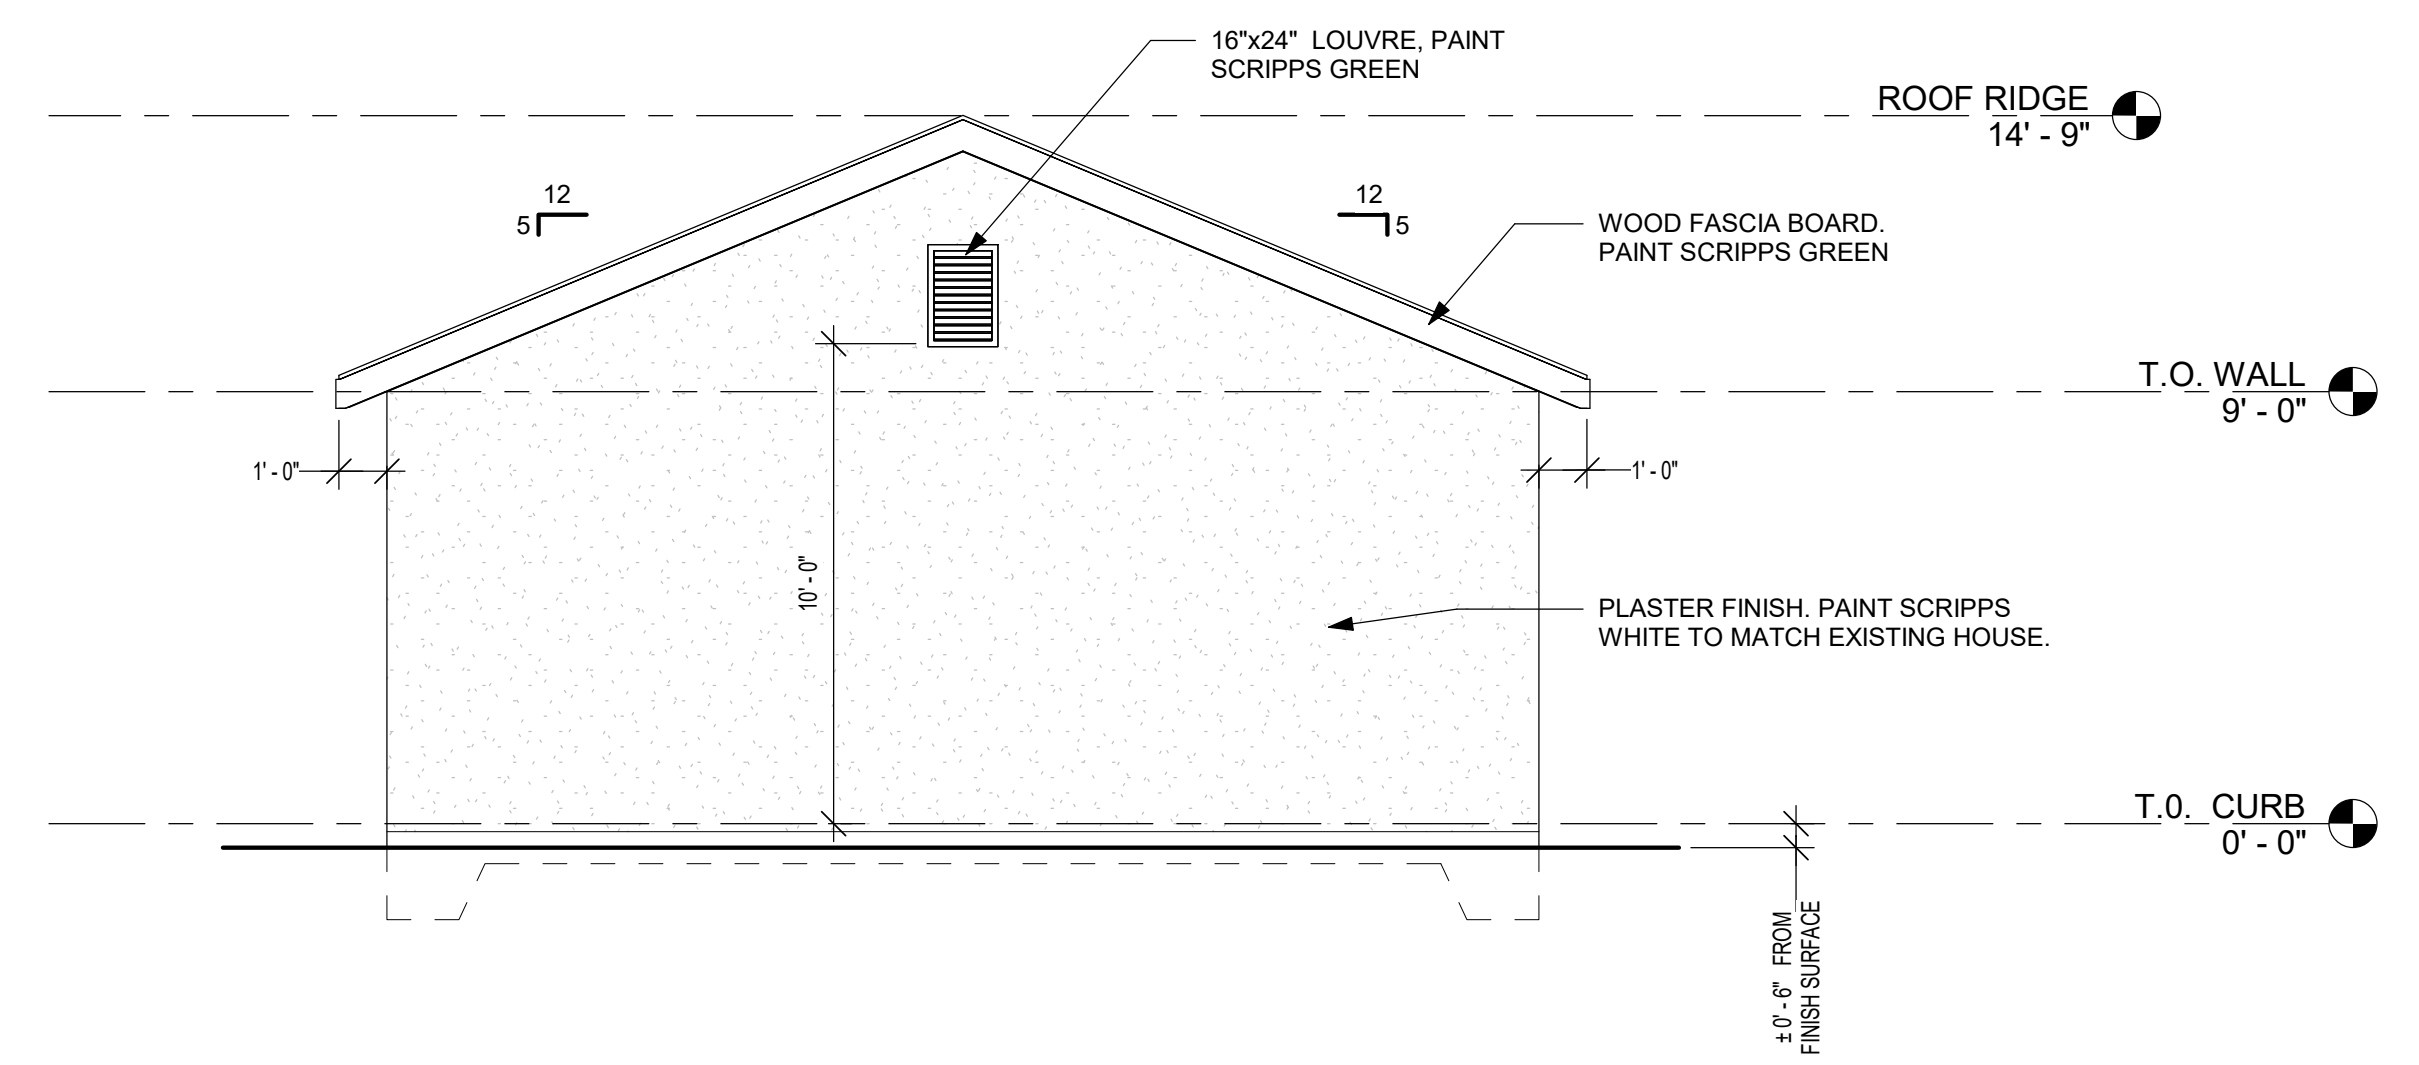


ELEVATION WEST 1/4" = 1'-0" 06

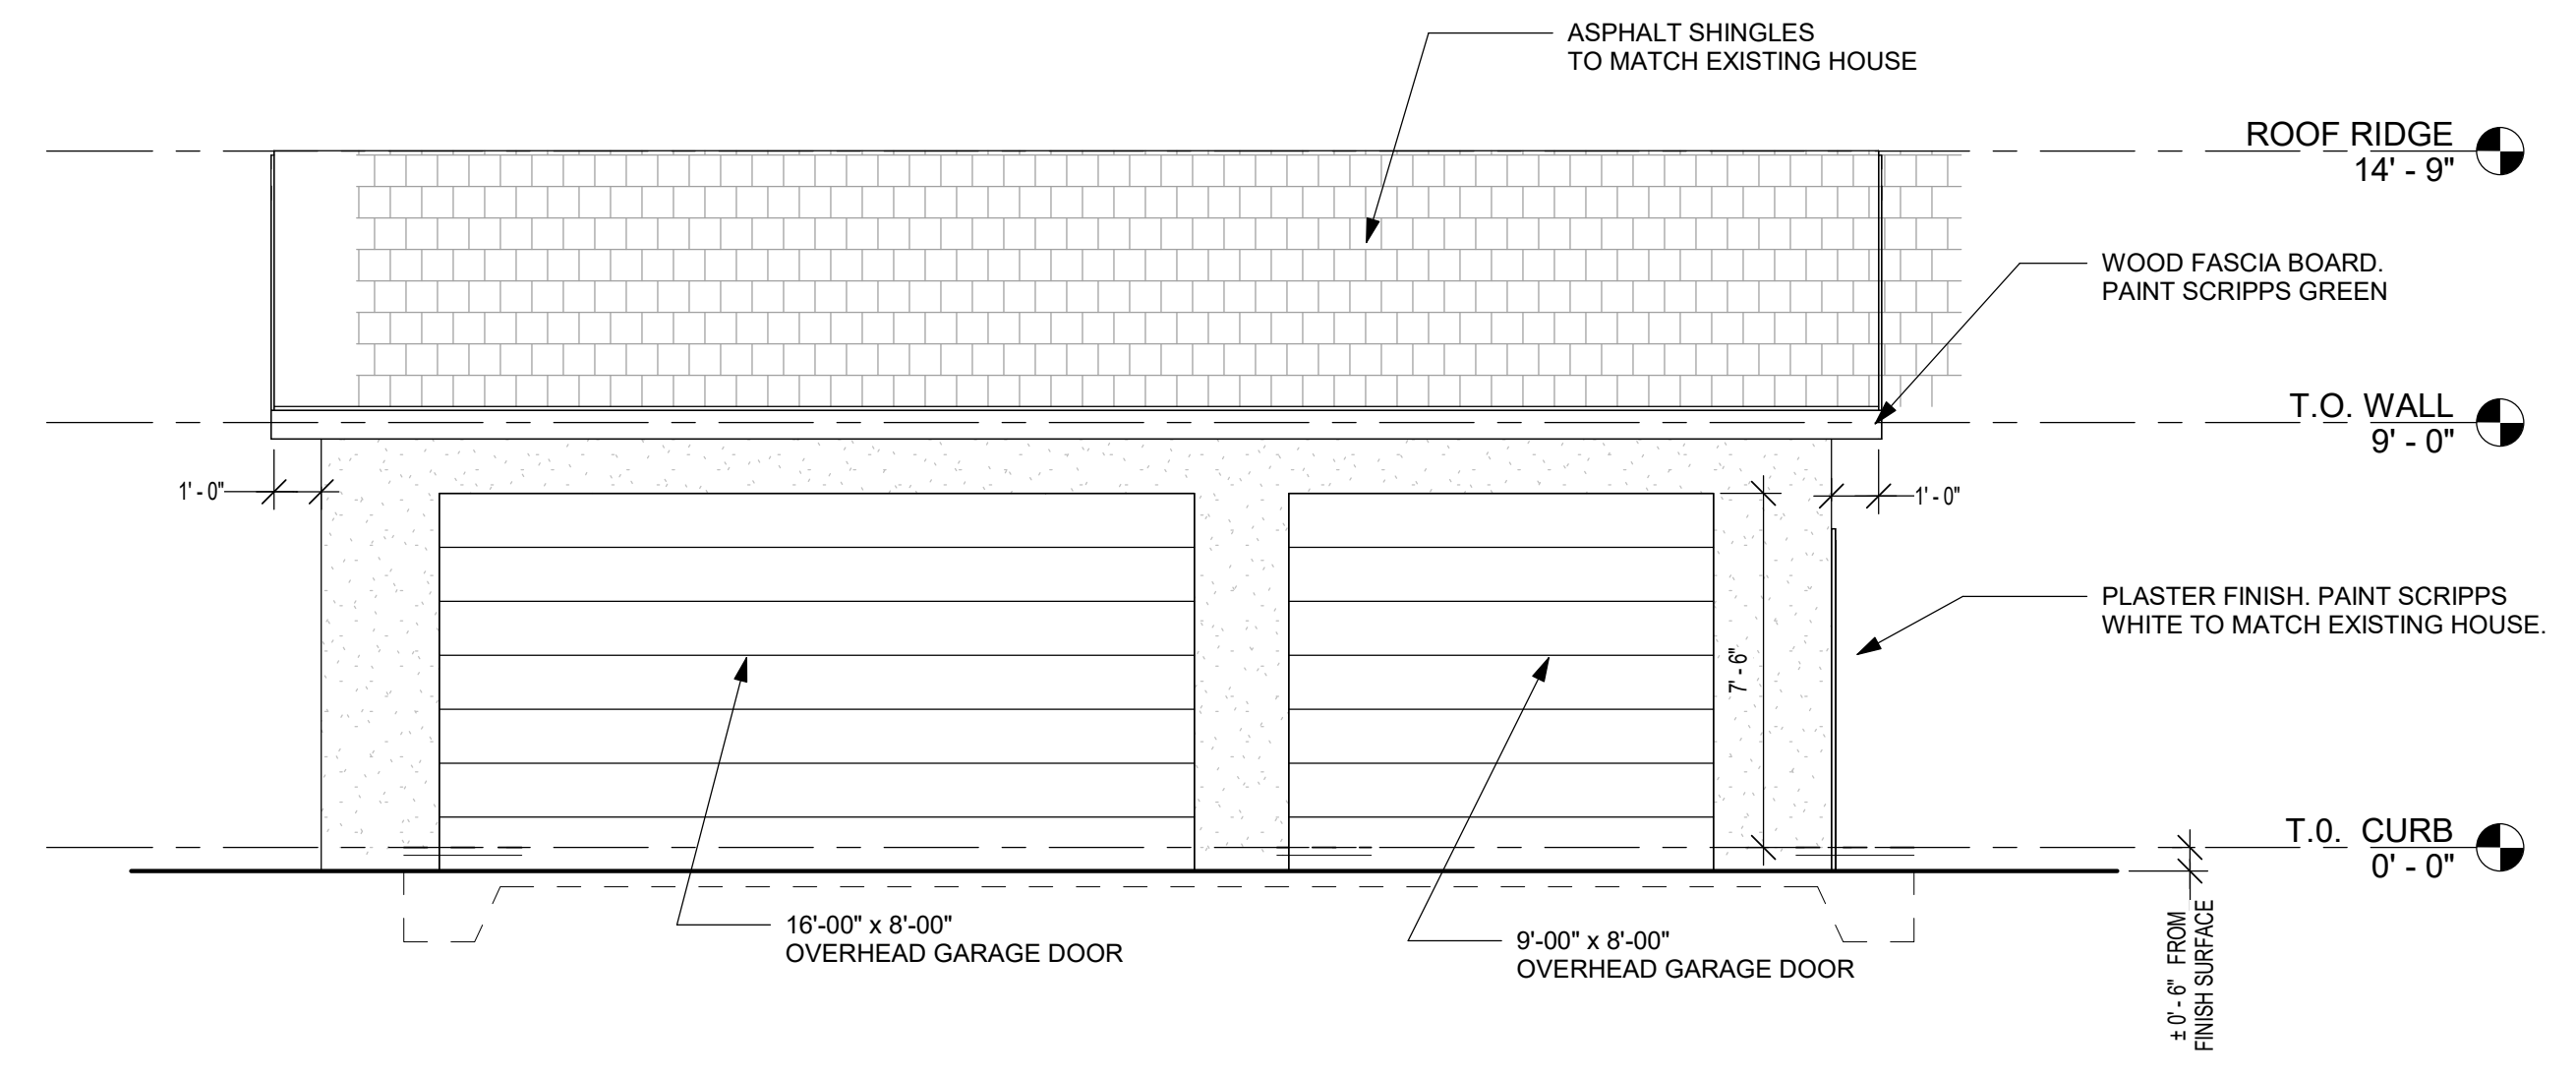


ELEVATION SOUTH 1/4" = 1'-0" 05

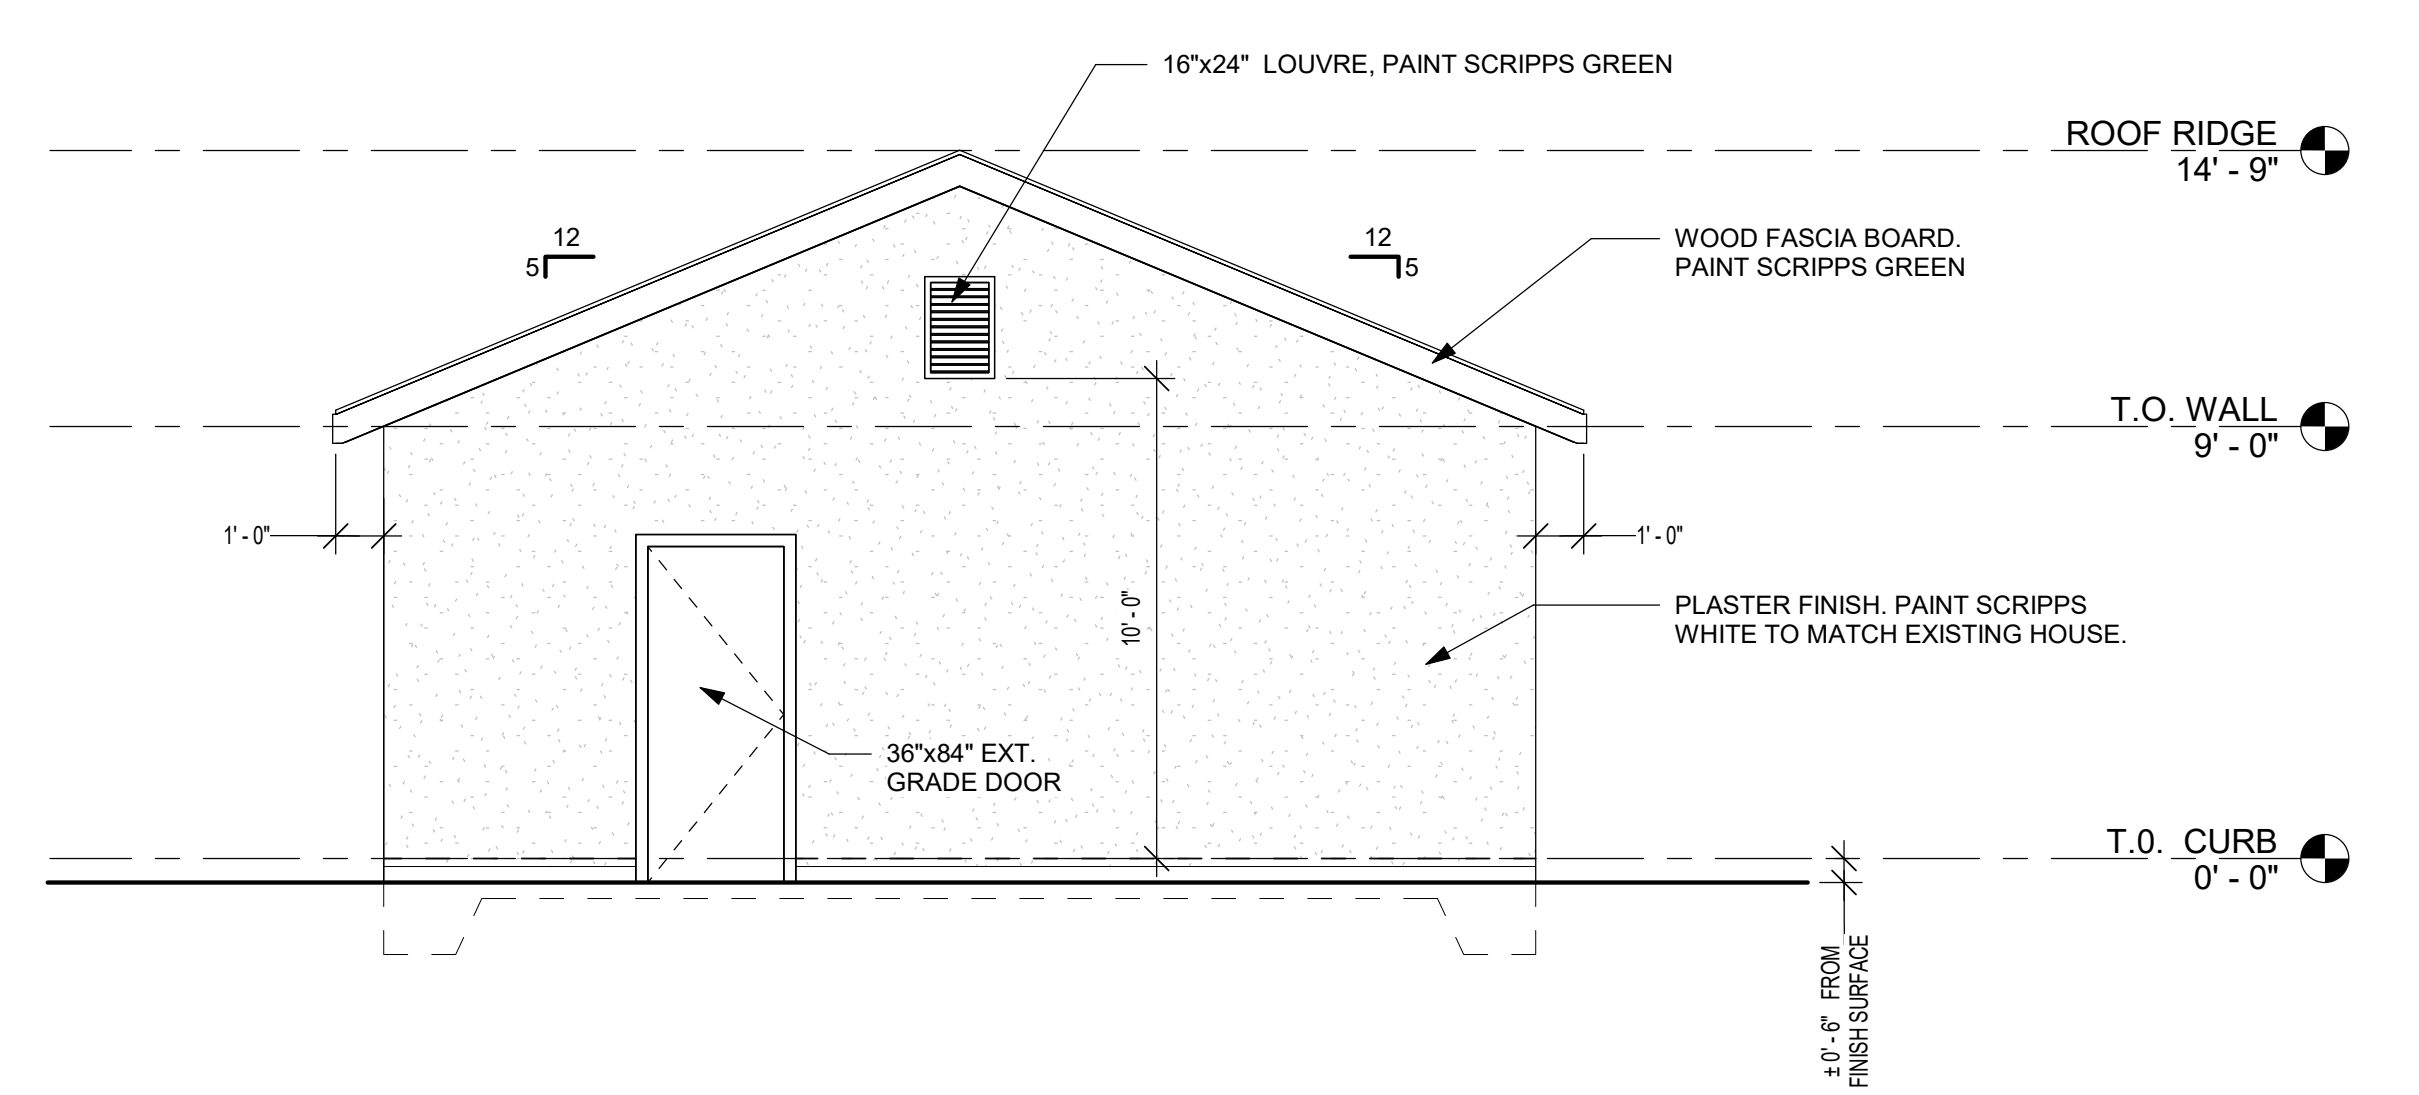


ELEVATION EAST 1/4" = 1'-0" 04

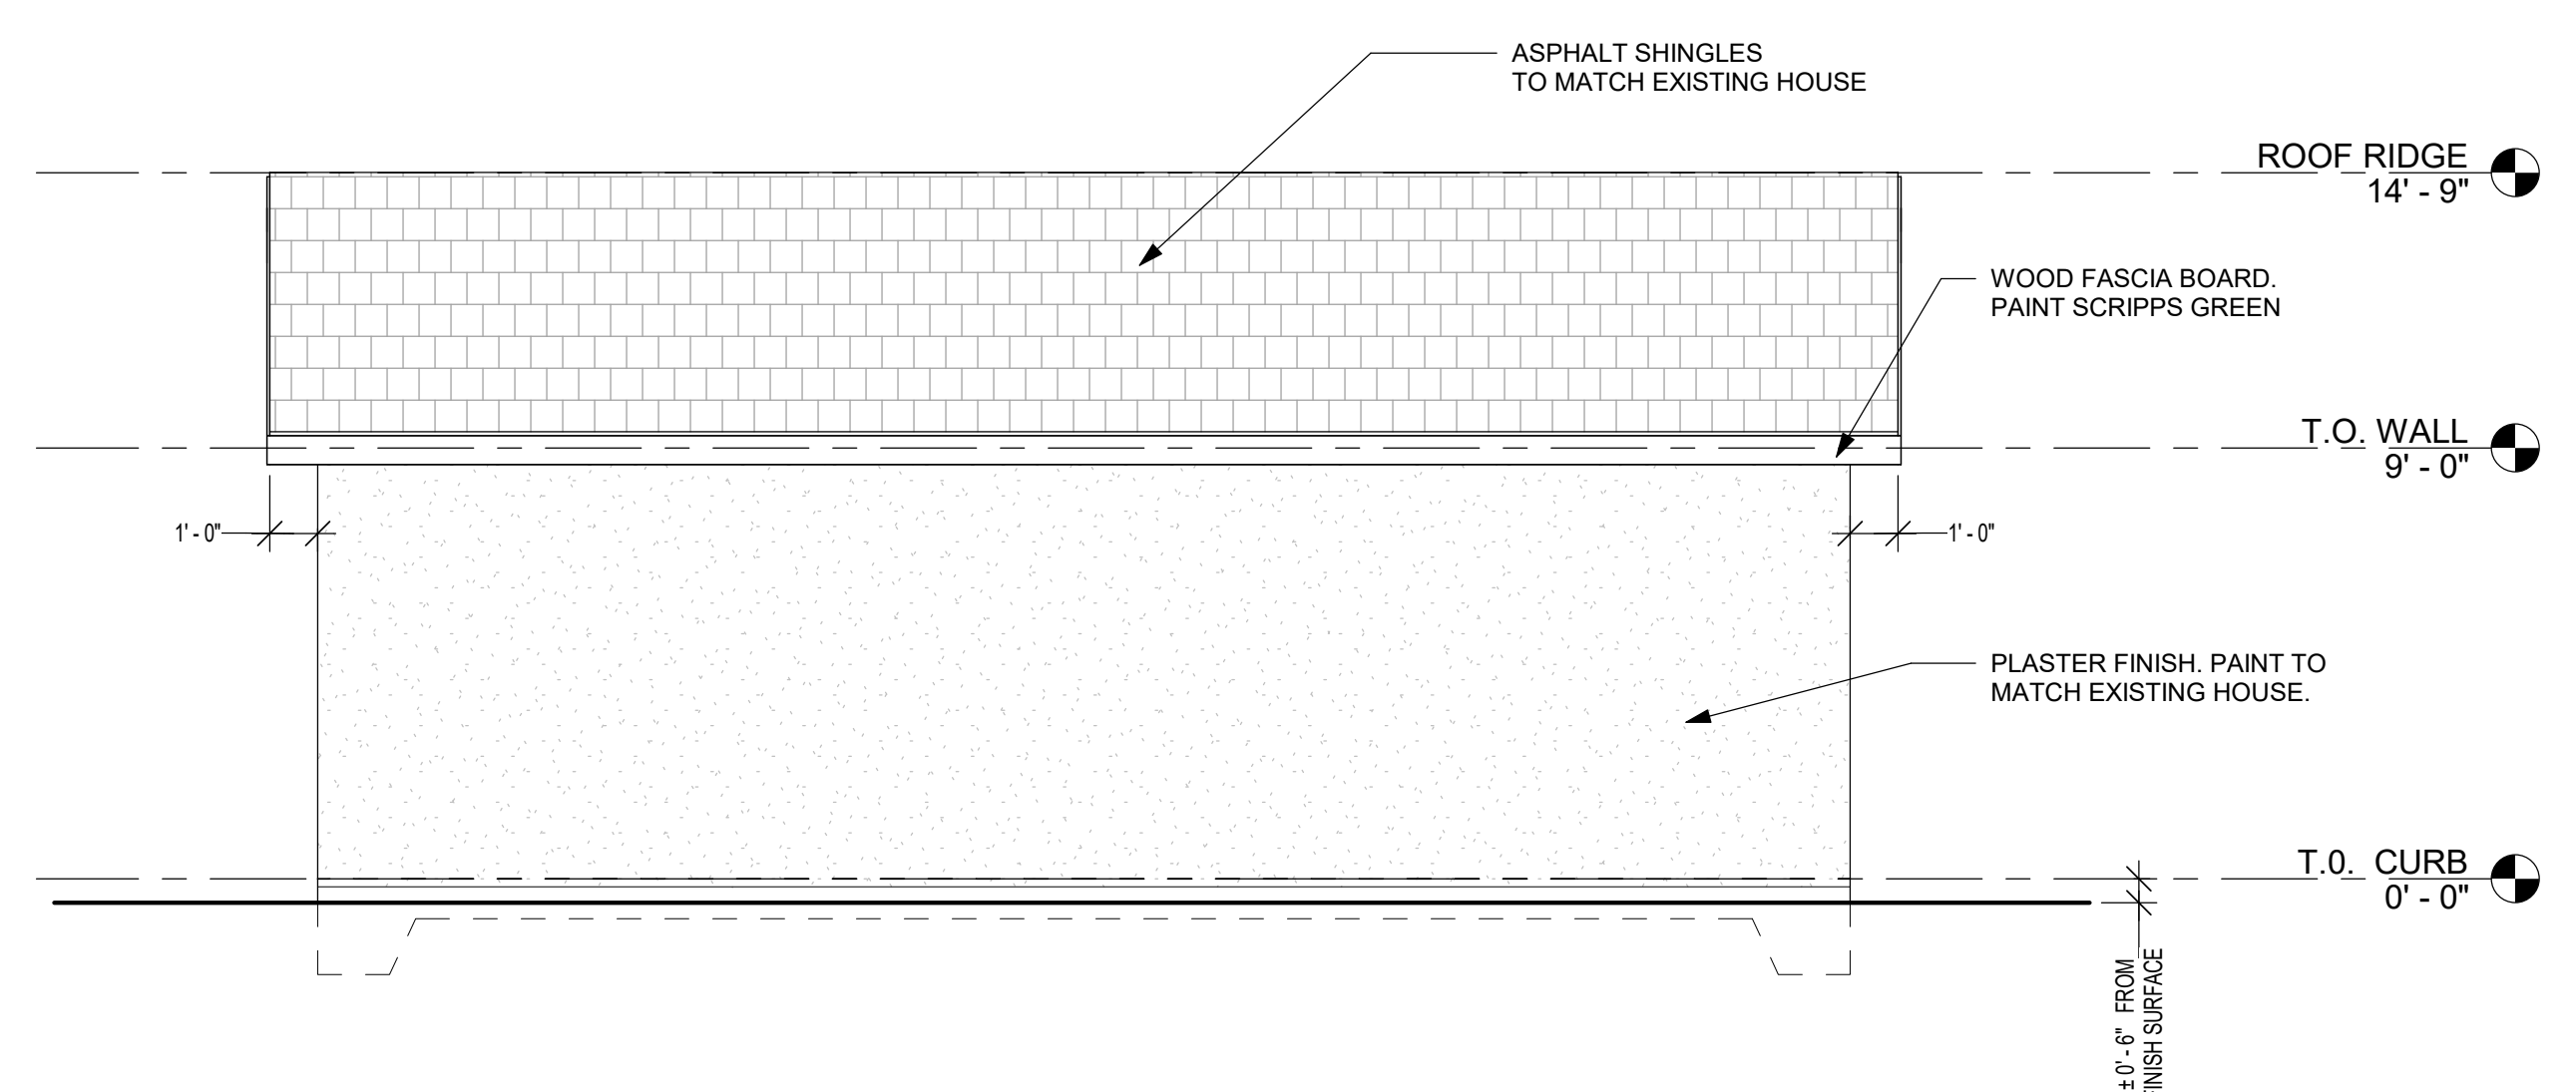

ELEVATION NORTH 1/4" = 1'-0" 03

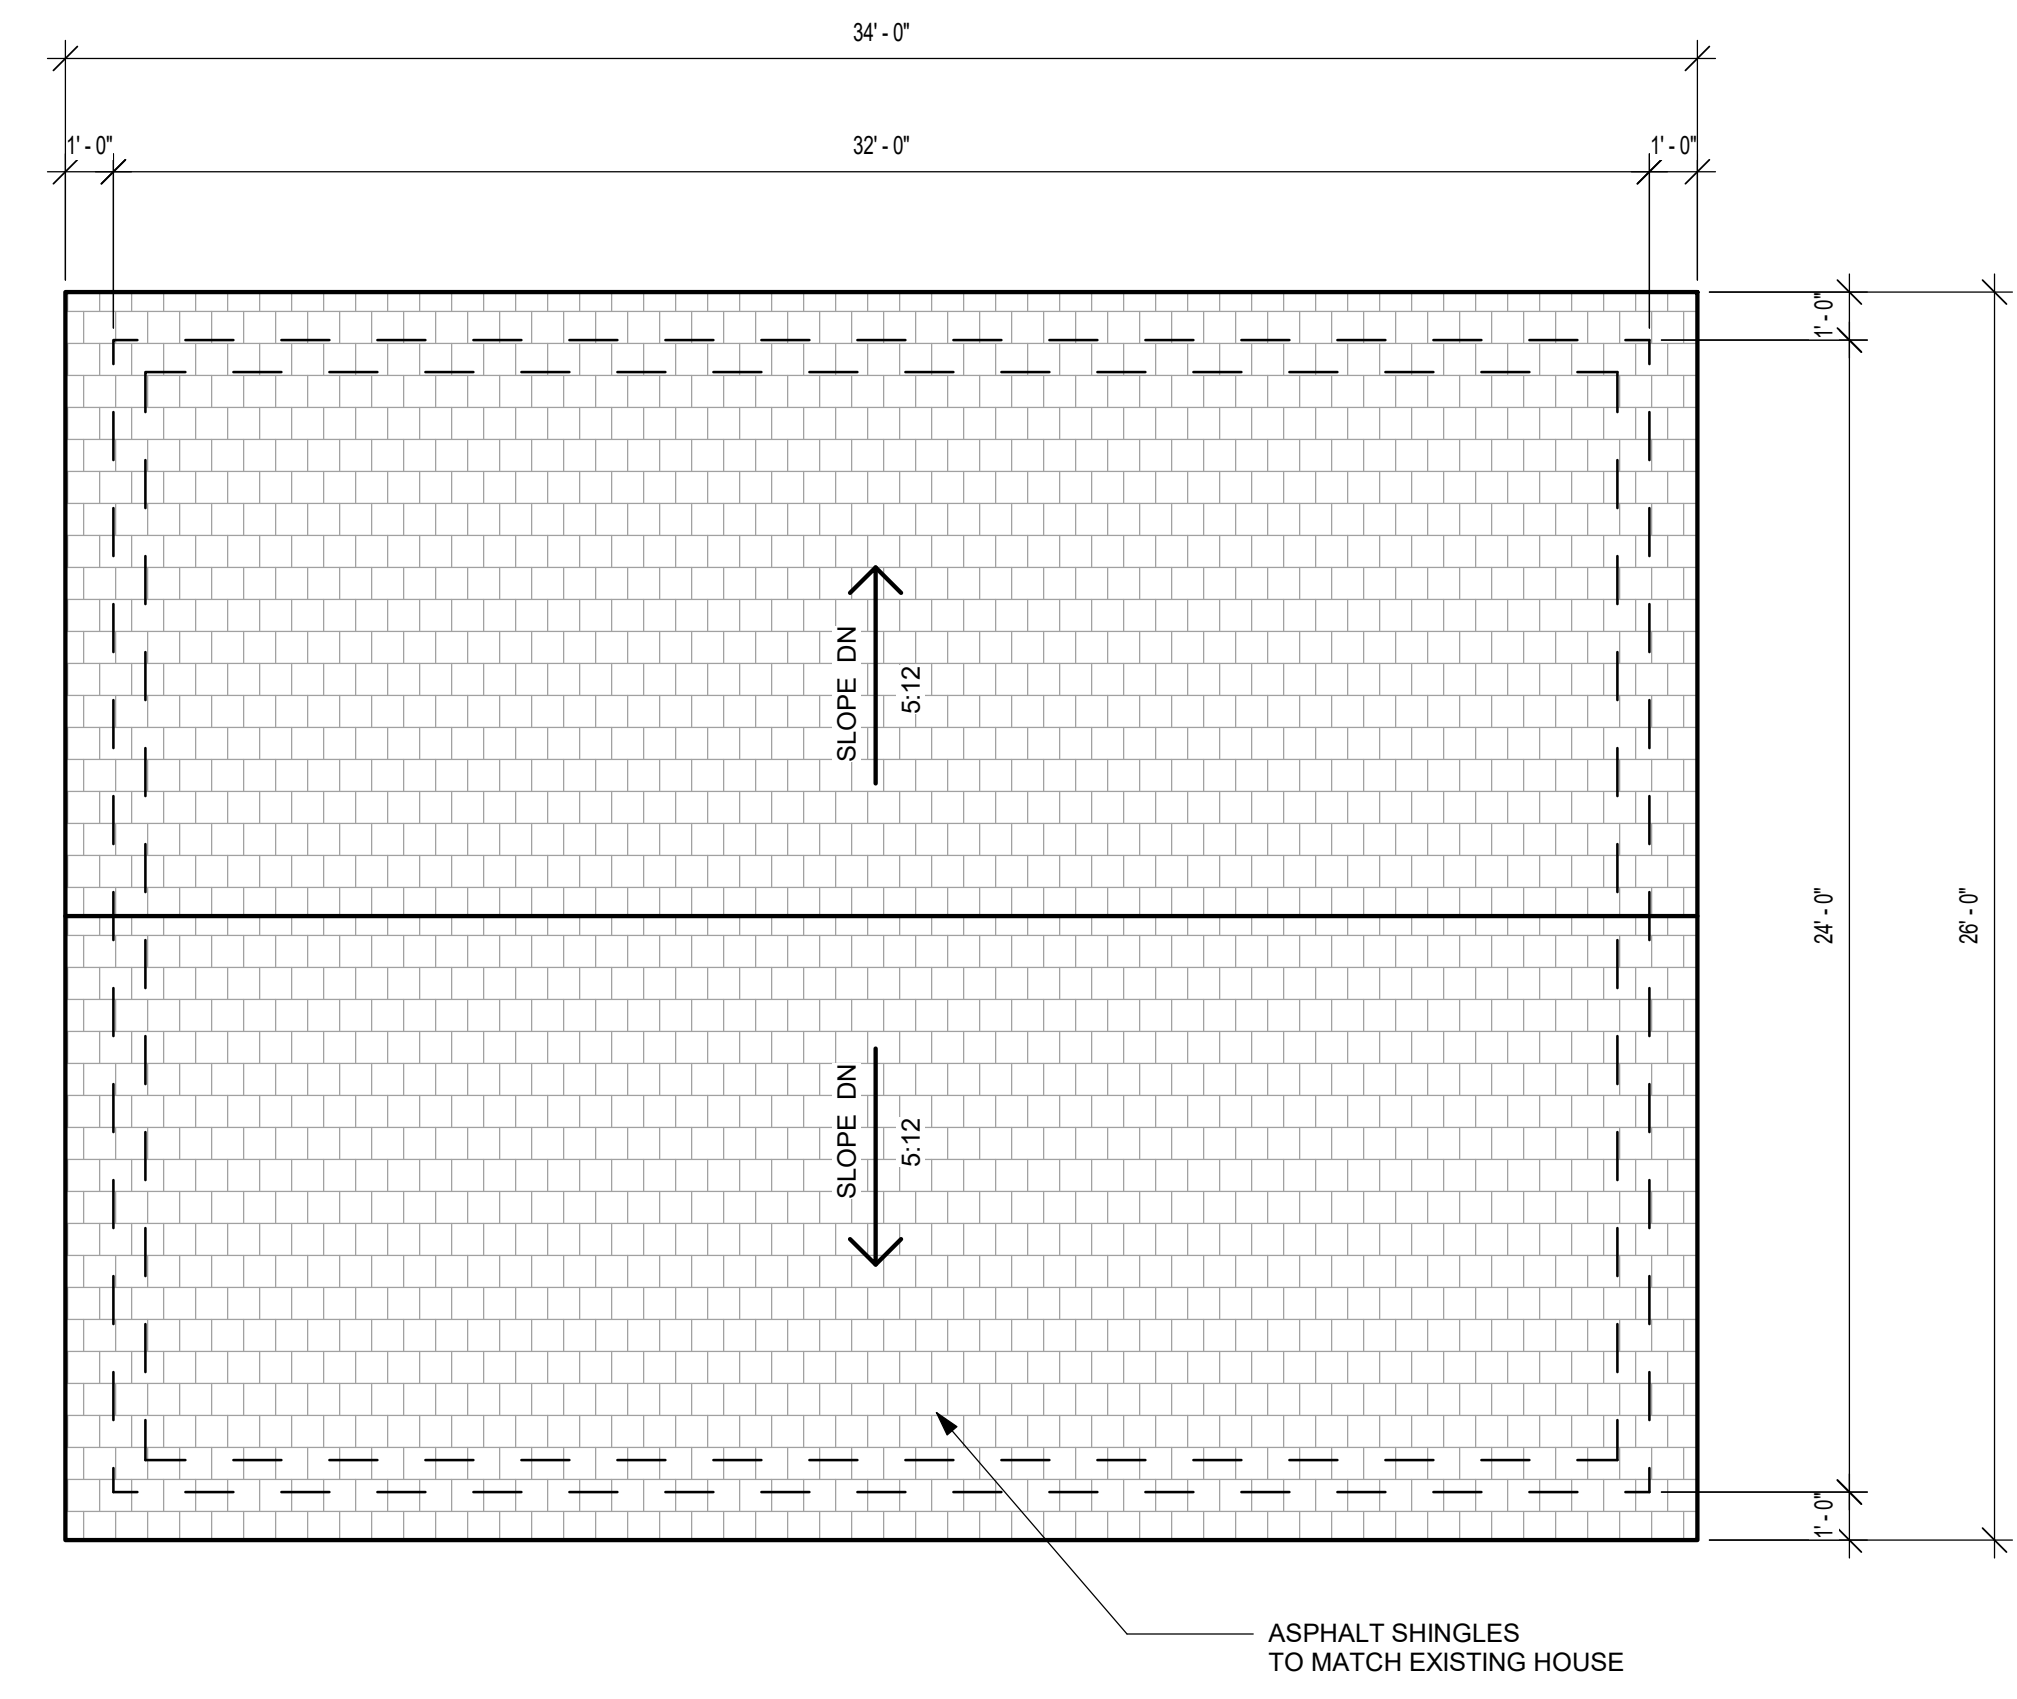

ROOF PLAN 1/4" = 1'-0" 02

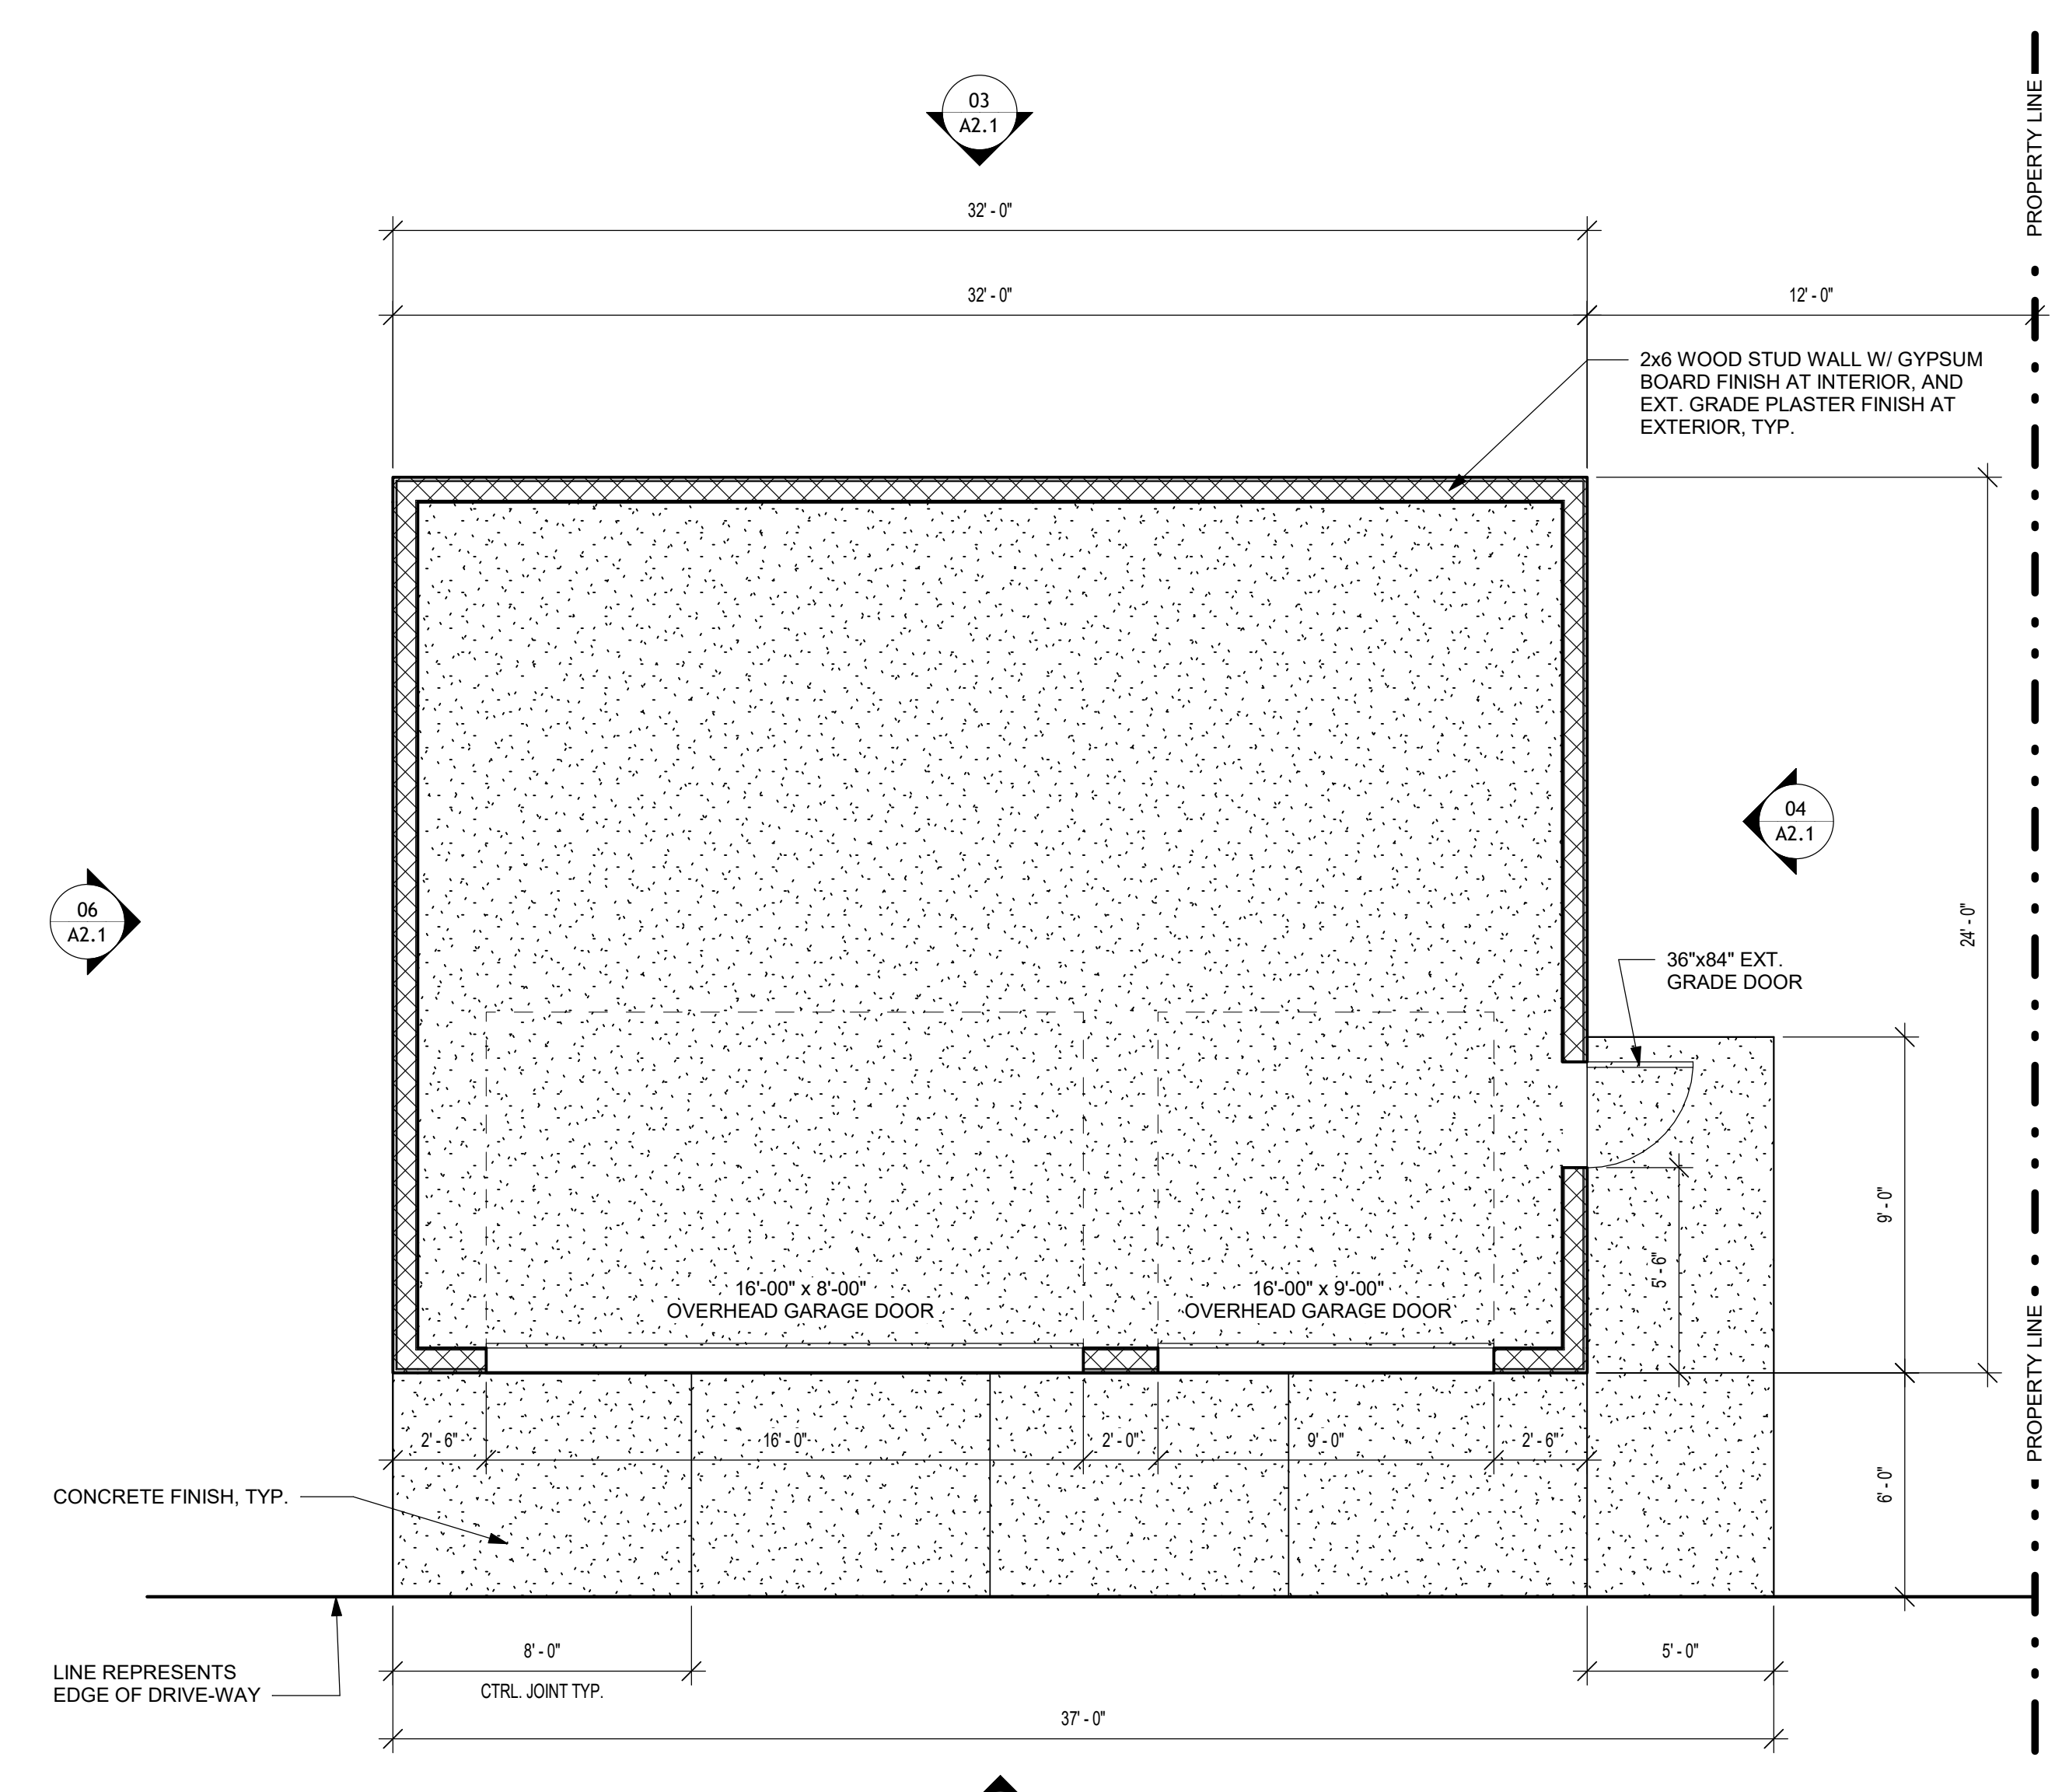

FLOOR PLAN 1/4" = 1'-0" 01


PROJECT
 SCRIPPS COLLEGE
 240 HOUSE
 RELOCATION


ISSUANCE
 PLANNING REVIEW 02-24-2026

REVISIONS

TITLE
 GARAGE ADDITION -
 FLOOR PLAN,
 ROOF PLAN, &
 EXTERIOR
 ELEVATIONS

SCALE
 1/4" = 1'-0"
 DATE
 02-24-2026
 JOB NUMBER
 2026XXXX

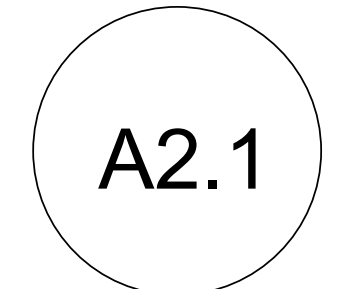

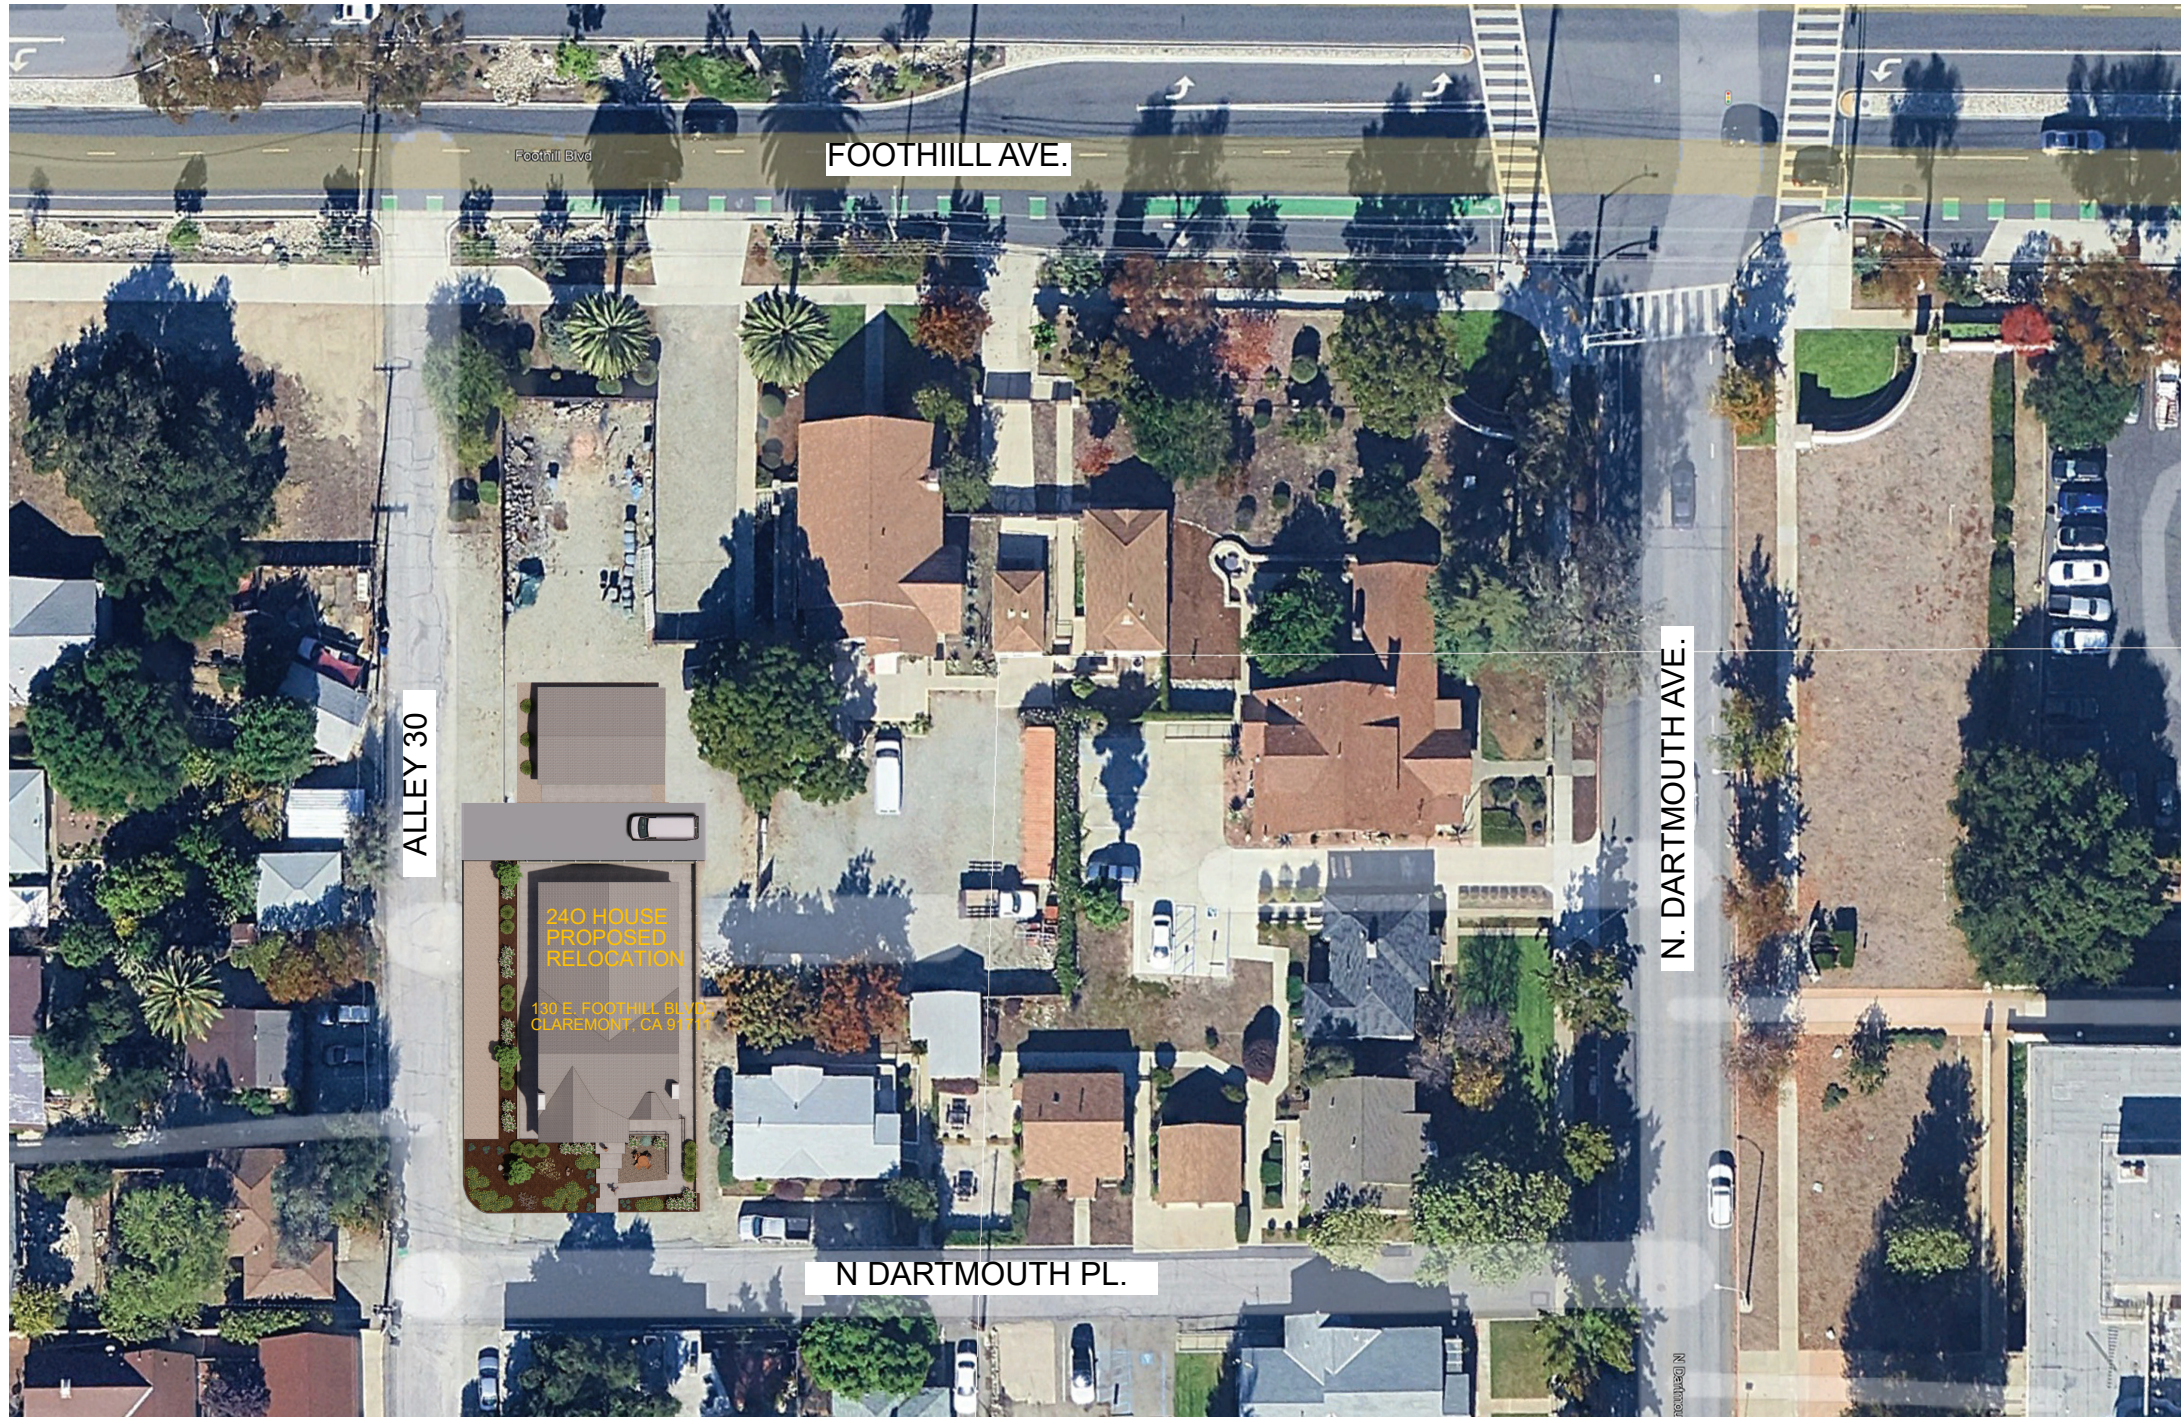






Google Earth


2.41 ft




PAIN T COLORS & MATERIAL

 


[1] DUNN EDWARDS
COLOR: SCRIPPS GREEN
(WINDOW FRAME, ROOF FASCIA, LOUVER)

 

[2] DUNN EDWARDS
COLOR: SCRIPPS WHITE
(EXTERIOR PLASTER)

 

[3] DUNN EDWARDS
COLOR: SCRIPPS BLACK
(RAILING)

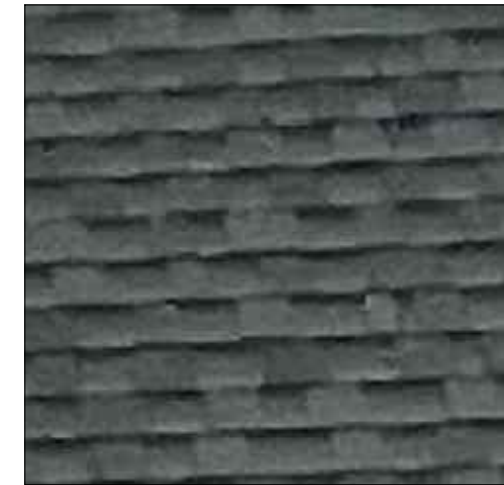

[4] EXISTING ASPHALT SHINGLE ROOF