


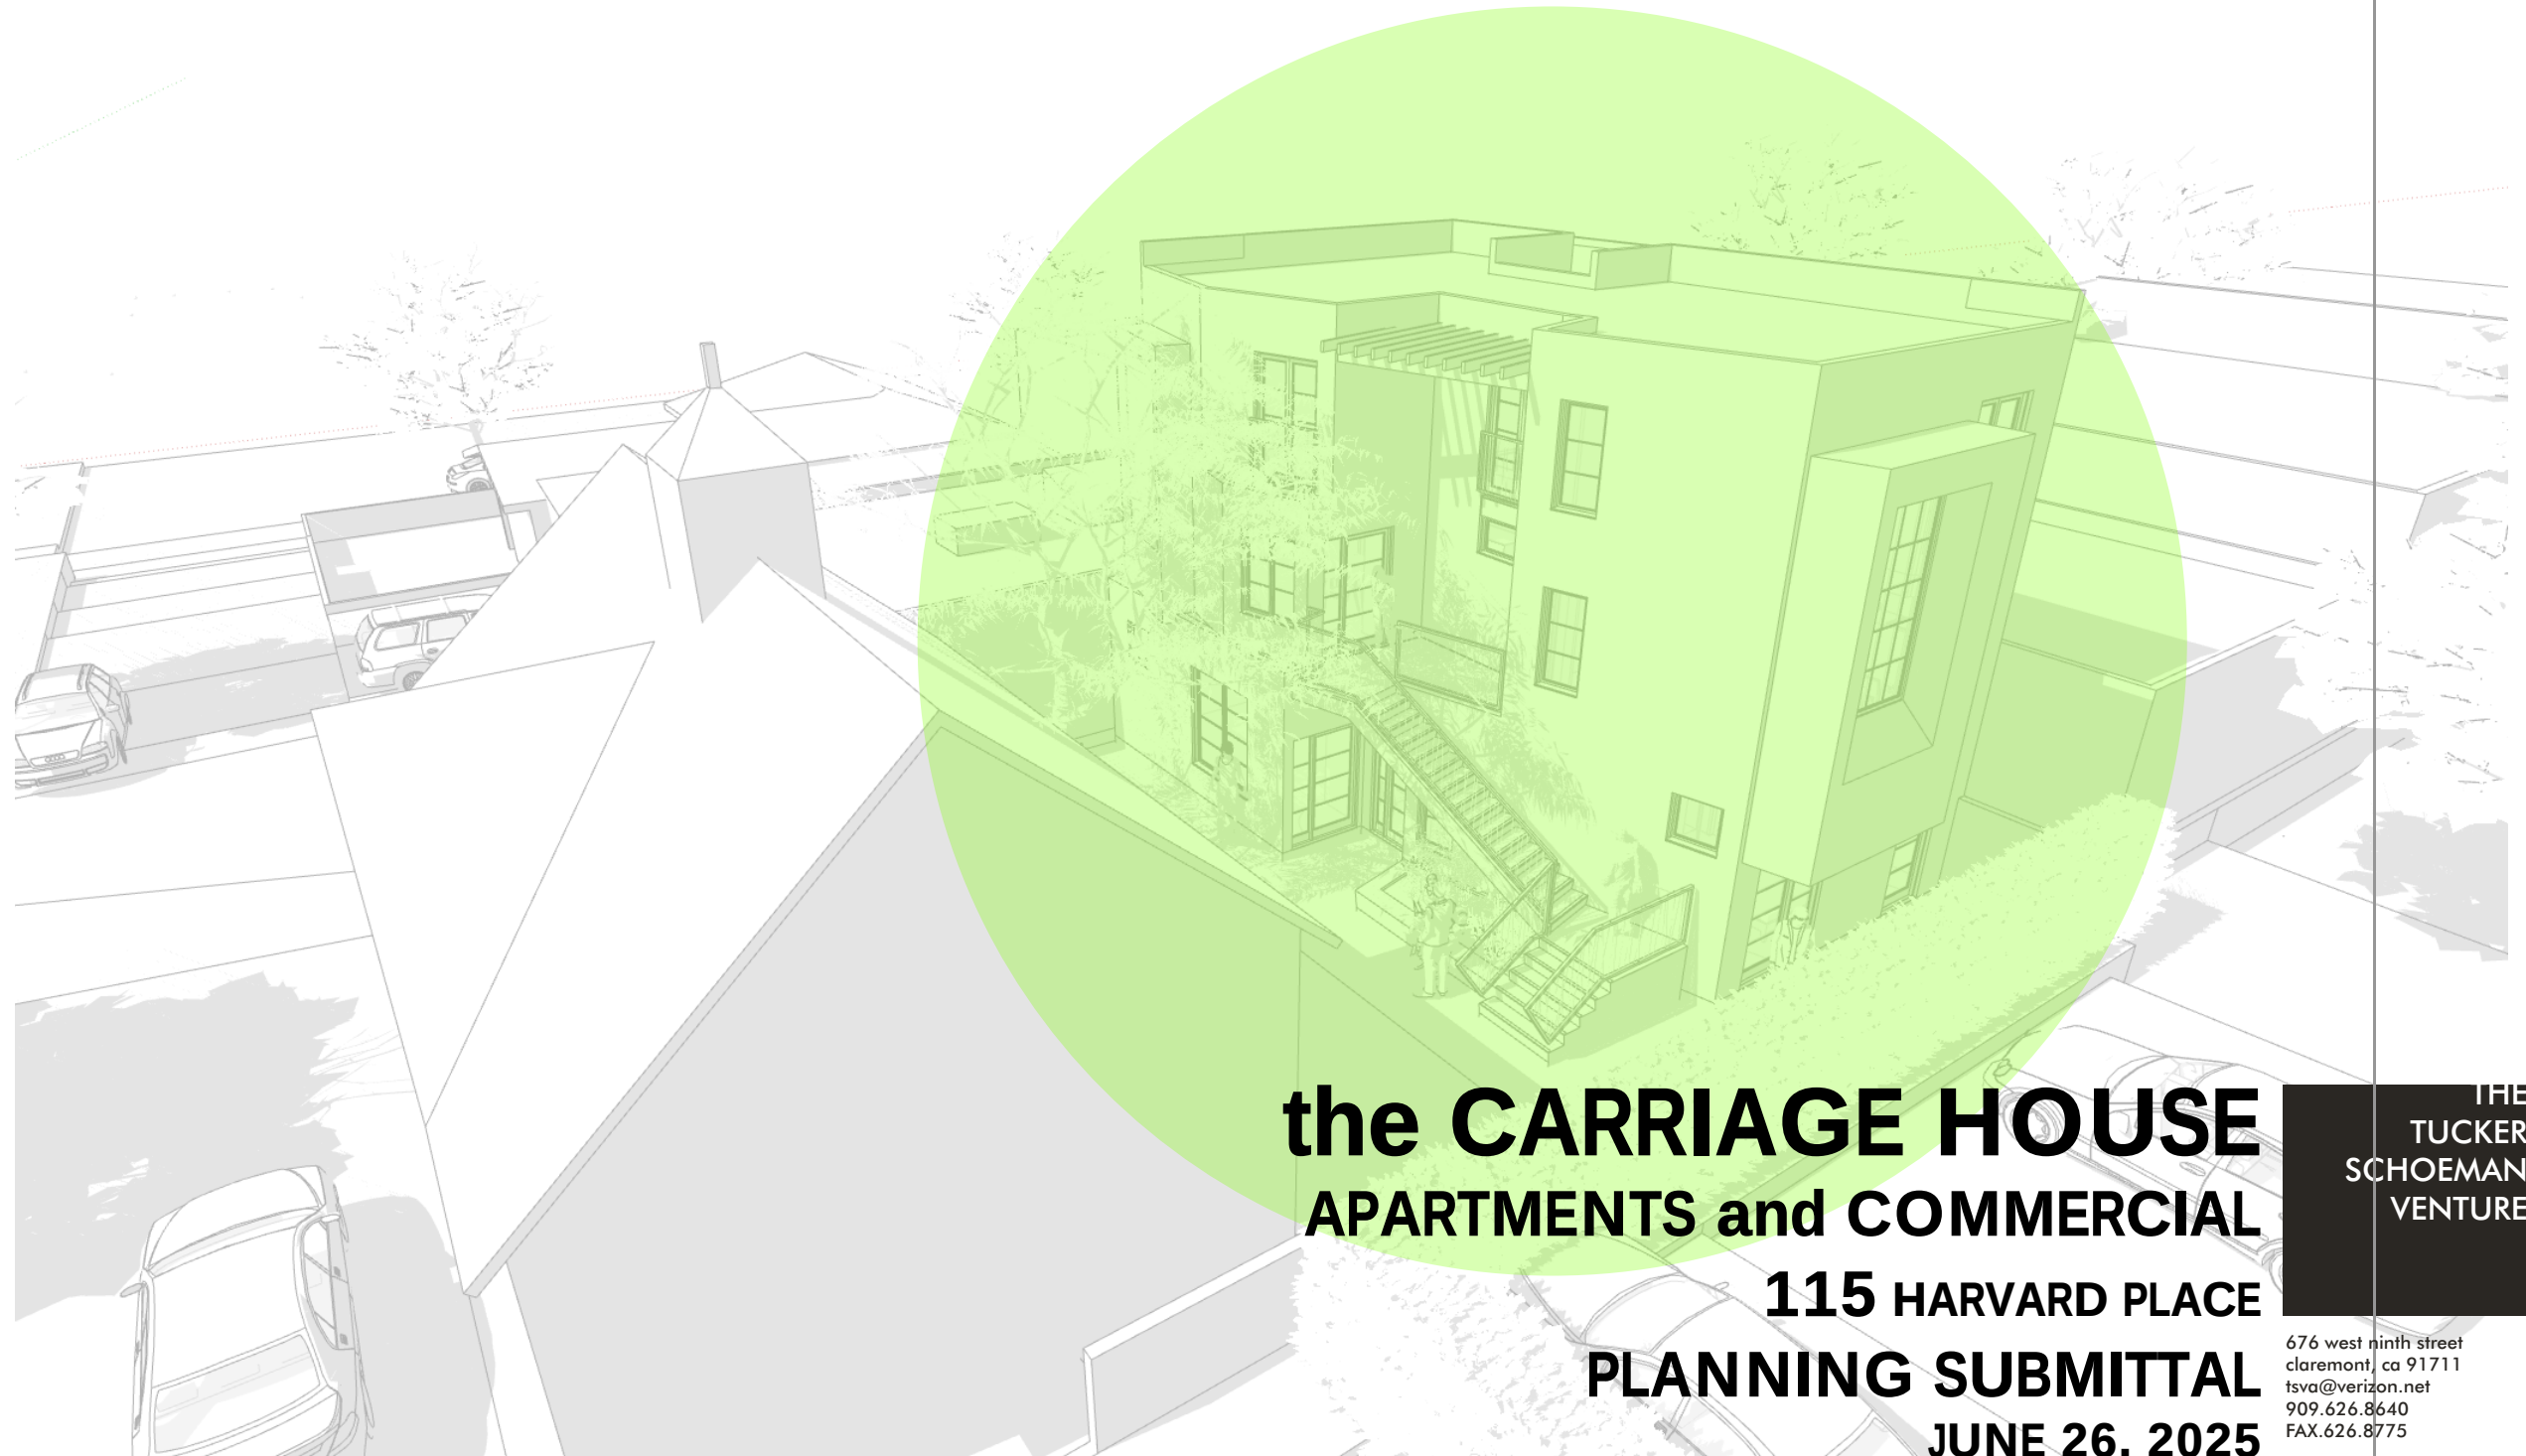

the CARRIAGE HOUSE
APARTMENTS and COMMERCIAL
115 HARVARD PLACE
PLANNING SUBMITTAL
JUNE 26, 2025

THE
TUCKER
SCHOEMAN
VENTURE

676 west ninth street
claremont, ca 91711
tsva@verizon.net
909.626.8640
FAX.626.8775

INDEX OF THE SHEETS:

- SITE PLAN AND CALCULATIONS
 - EXISTING SITE CONDITIONS
 - FLOOR PLANS
 - ROOF PLAN
 - UNIT PLANS
- EAST EXTERIOR ELEVATION
- NORTH EXTERIOR ELEVATION
- WEST EXTERIOR ELEVATION
- SOUTH EXTERIOR ELEVATION
- BLOCK SECTION
- PLANTER PLANTING
- MATERIALS, COLORS, DOORS, AND WINDOWS
- BUILDING LIGHTING
- SOME CONTEXTUAL VIEWS

PROJECT INFORMATION:

115 Harvard Place
APN 8313 0018 010 and 8313 018 012
Zoning CV

OWNERS:

Brad Reeves
1155 N Harvard Ave
Claremont, CA
909.618.6722
brad@dreevesinc.com

ARCHITECT:

Mark Schoeman, AIA
C-19562
the TUCKER SCHOEMAN VENTURE (architects)
676 W 9th Street
Claremont, CA 91711
909 626 8640
mark@tsvarchitects.com

PLANNING SUBMITTAL 2.0

the CARRIAGE HOUSE
115 HARVARD PLACE


THE
TUCKER
SCHOEMAN
VENTURE

BUILDING HEIGHT:


Allowed	40'
Provided	34'-10" (OK)





$$1''' = 10'-0''$$

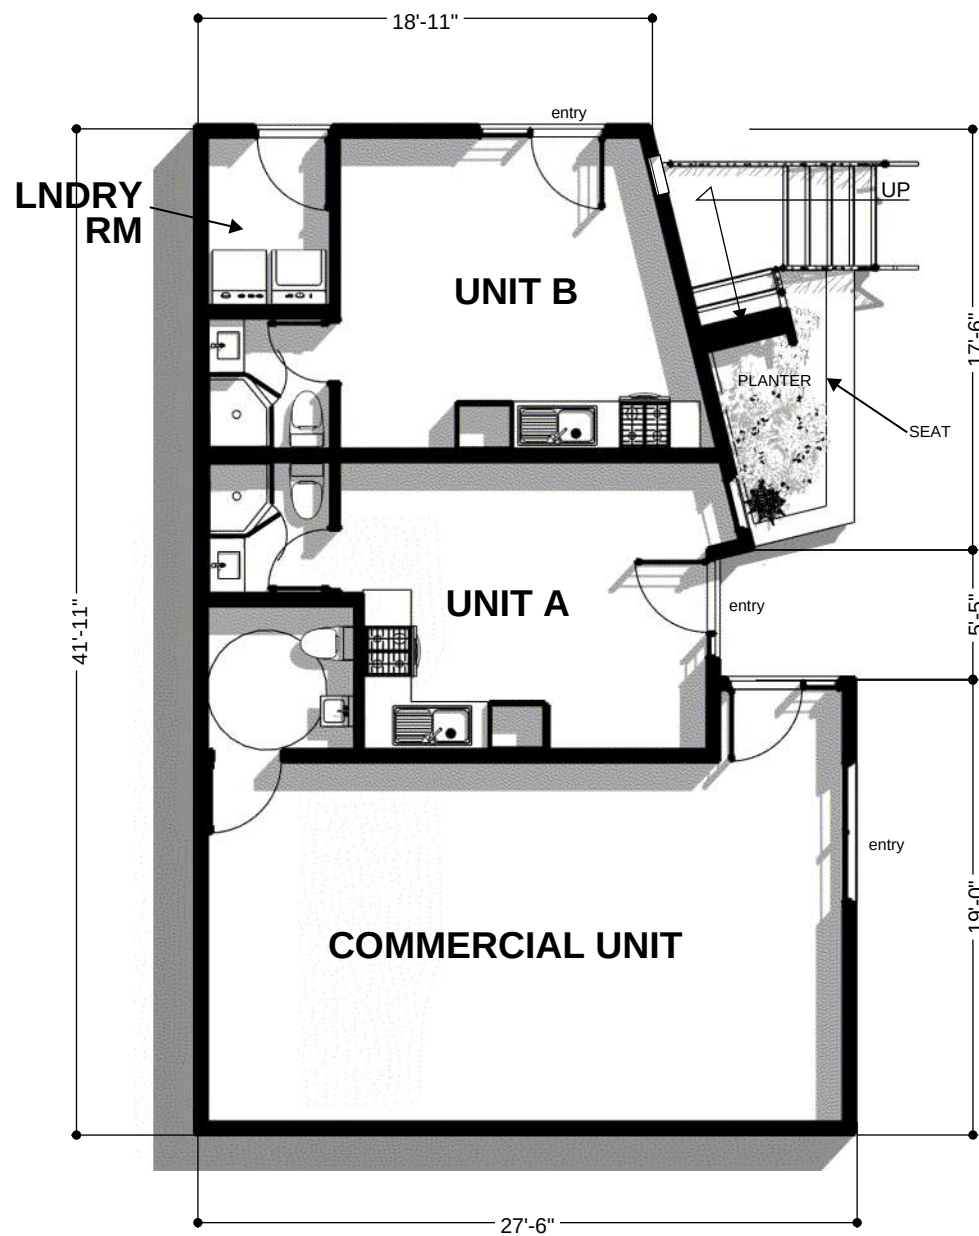

GROUND FLOOR

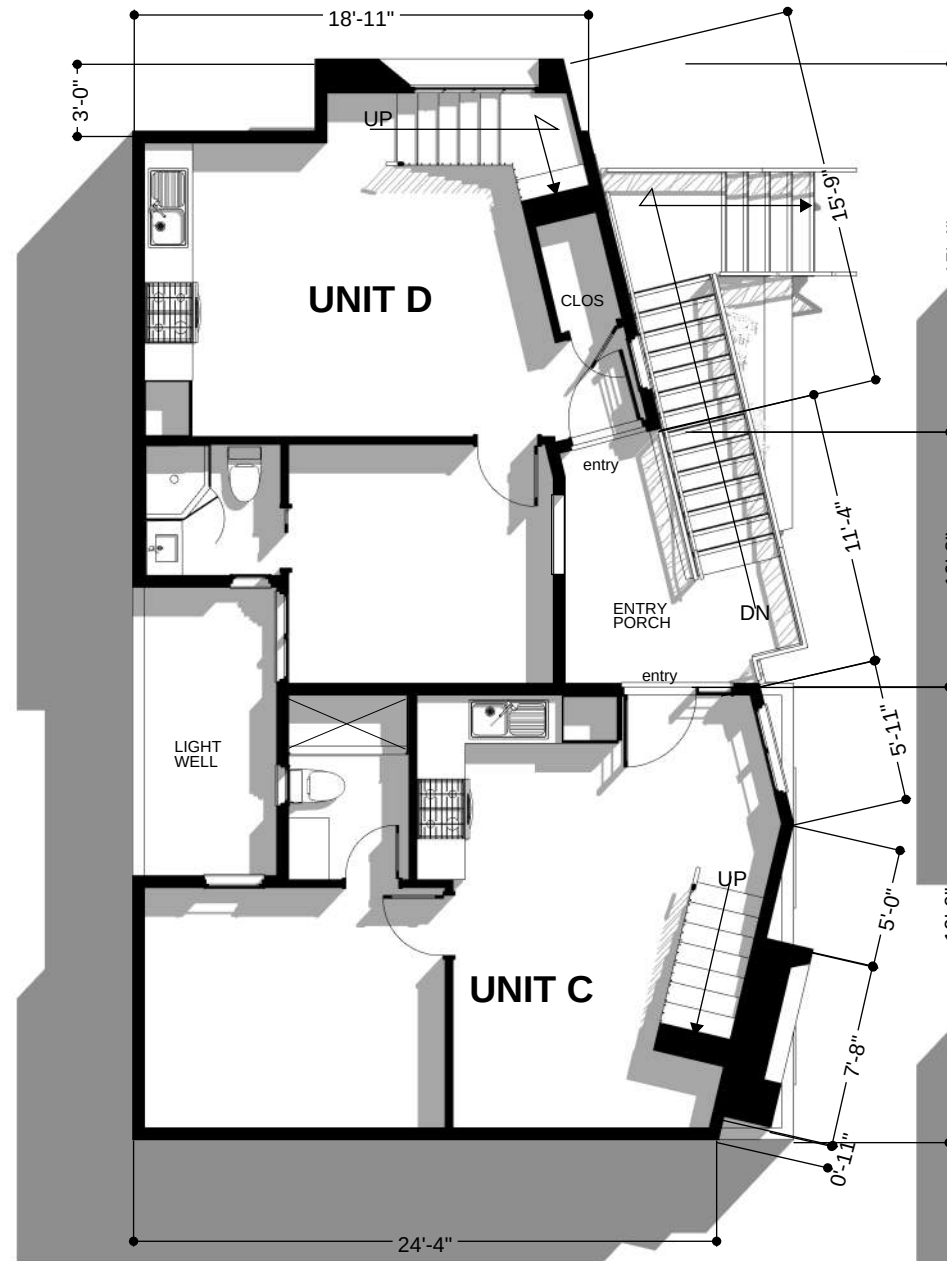


SECOND FLOOR

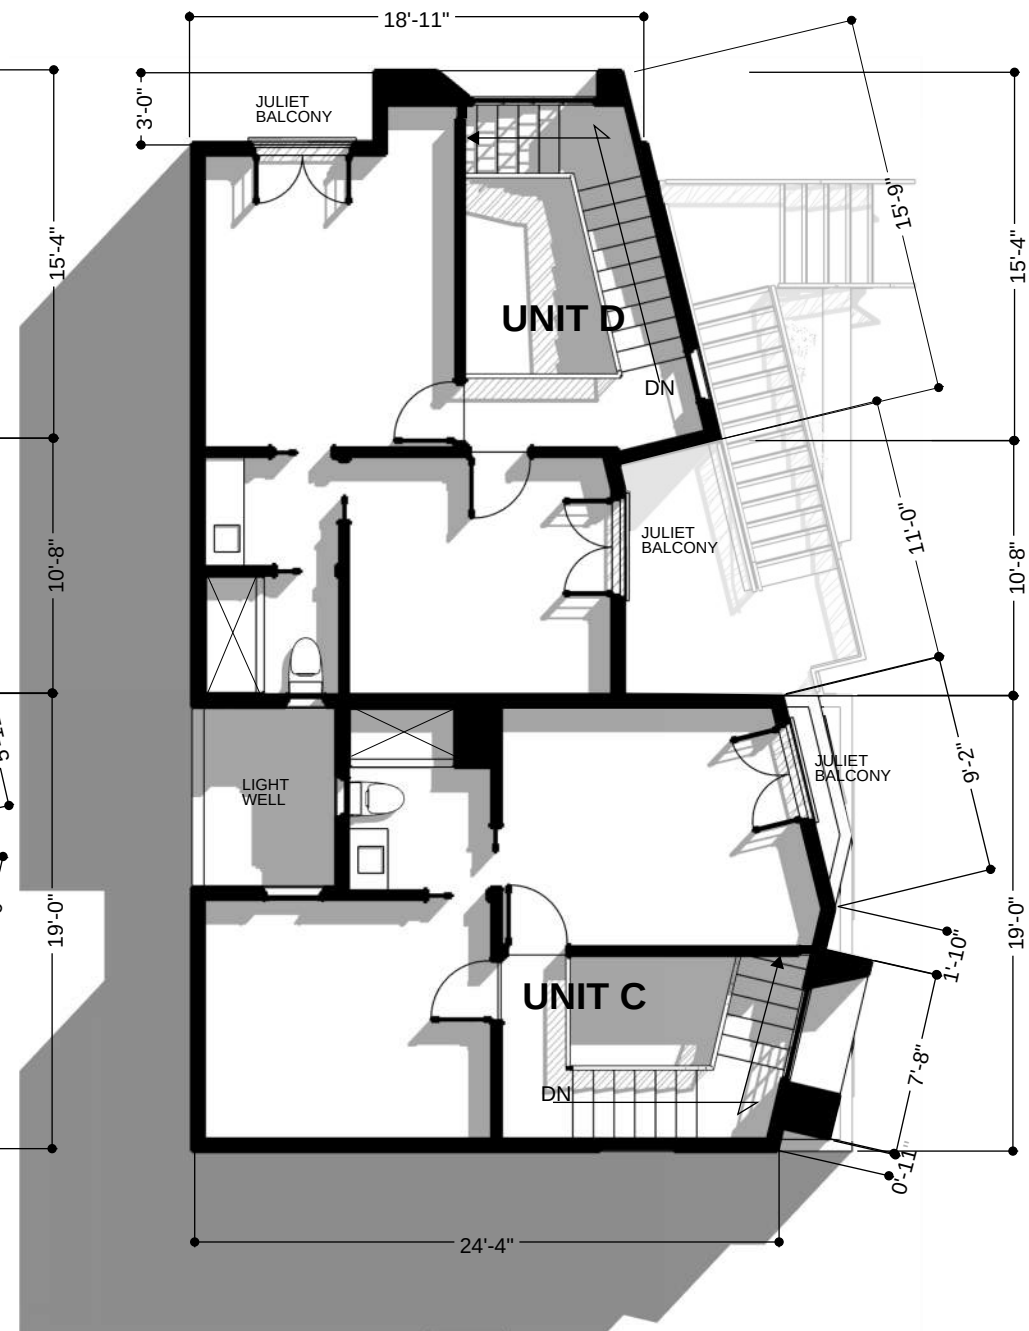

THIRD FLOOR

FLOOR PLANS

1/8" = 1'-0"

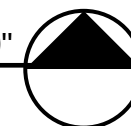


PLANNING SUBMITTAL 2.0

the CARRIAGE HOUSE
115 HARVARD PLACE


THE
TUCKER
SCHOEMAN
VENTURE

676 west ninth street
claremont, ca 91711
tsva@verizon.net
909.626.8640
FAX.626.8775

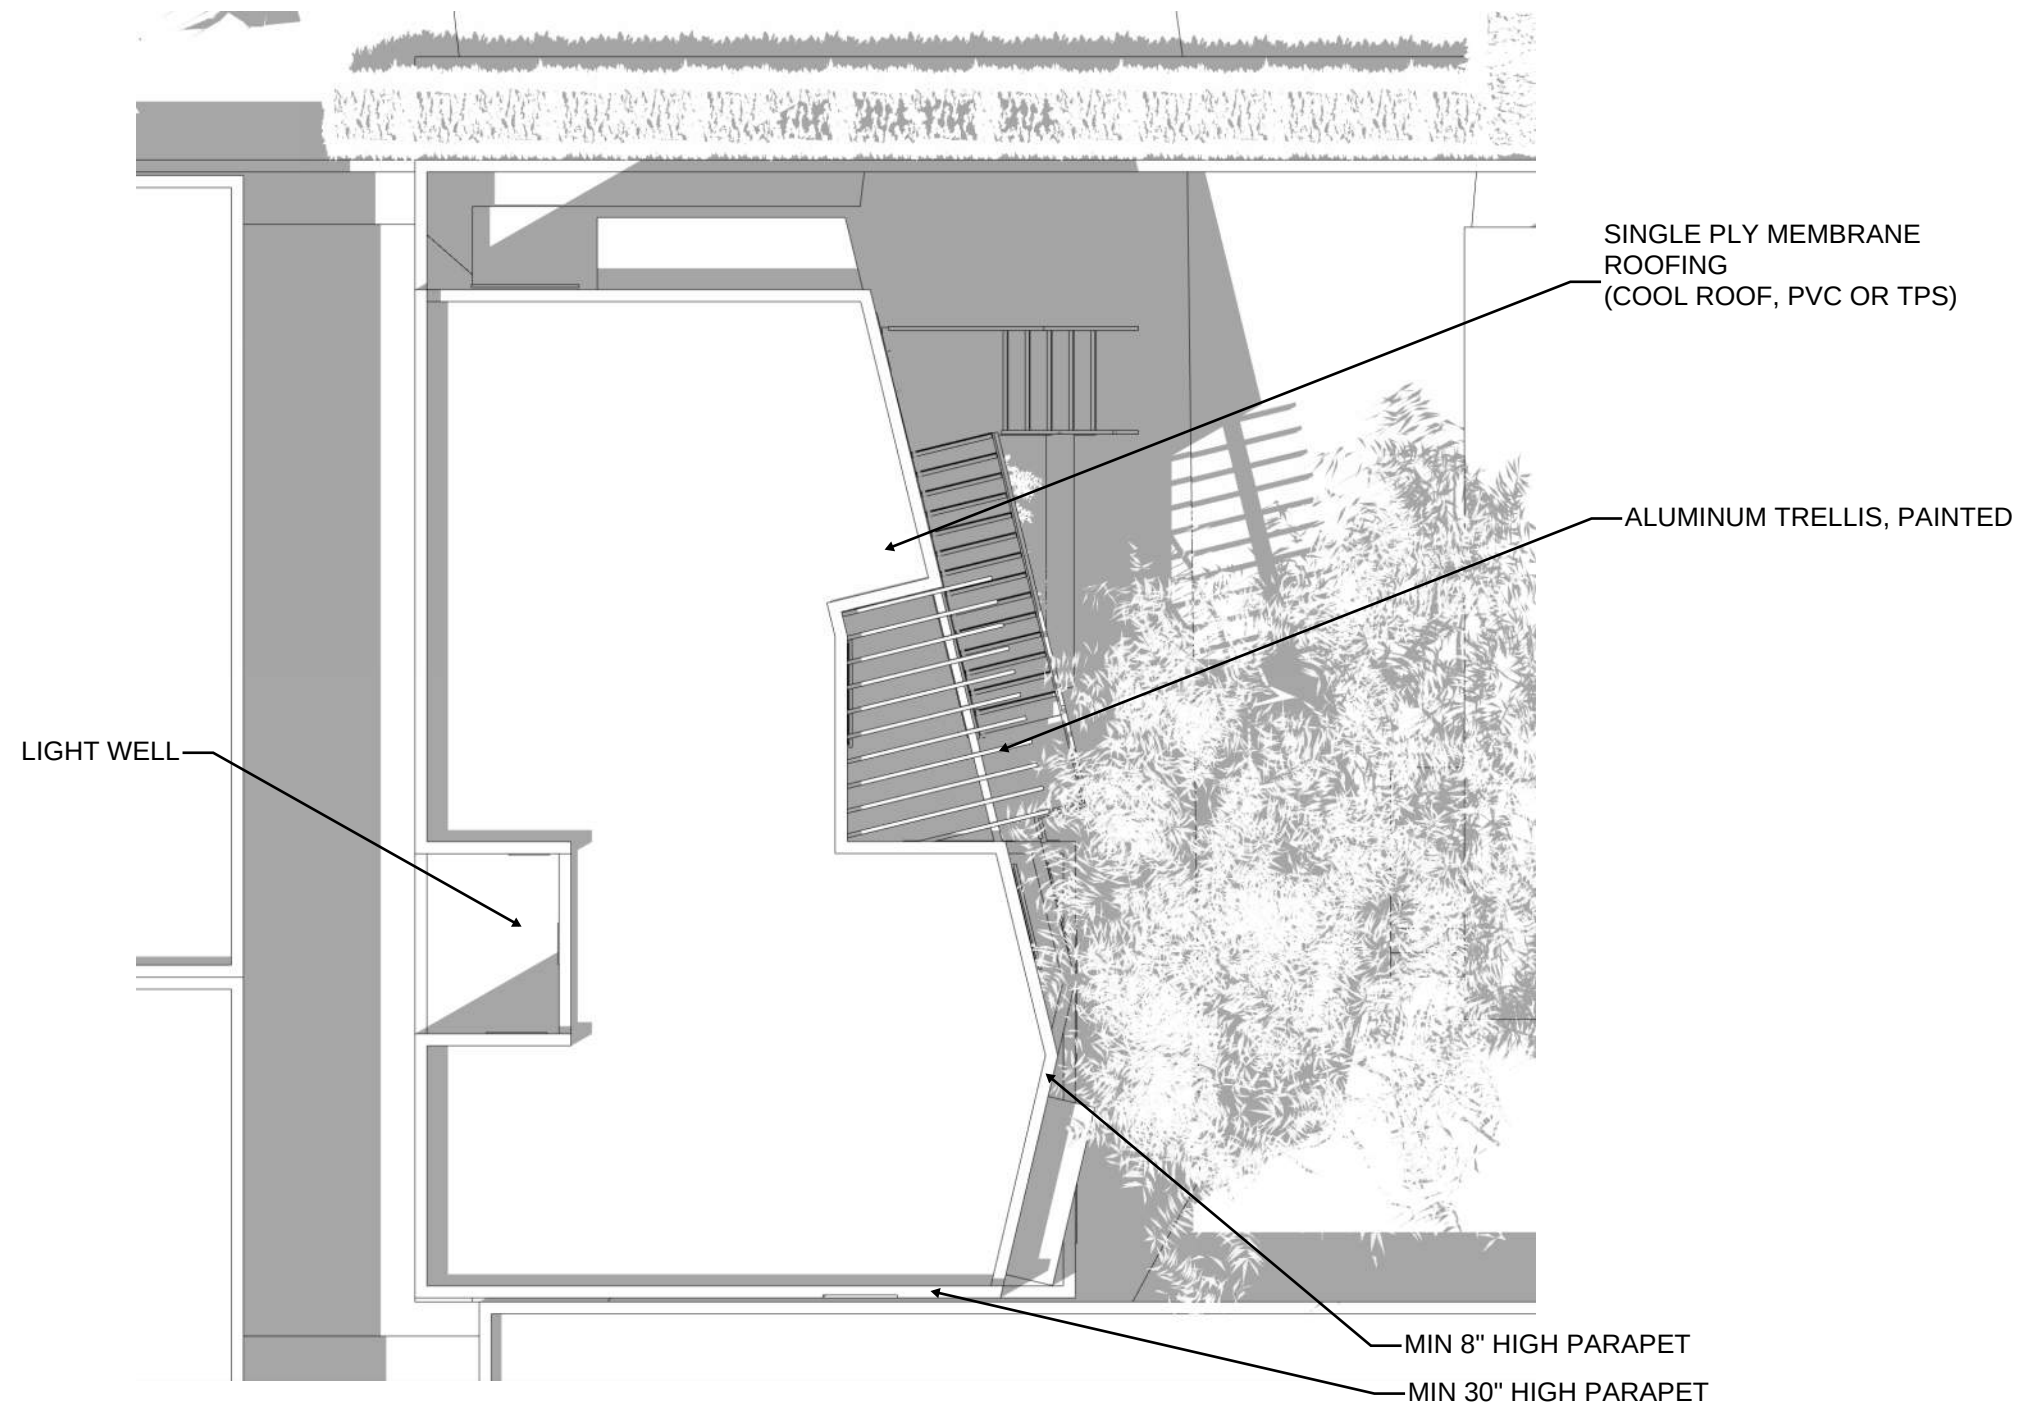

ROOF PLAN

1/8" = 1'-0"

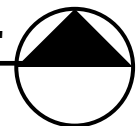


PLANNING SUBMITTAL 2.0


the CARRIAGE HOUSE
115 HARVARD PLACE

THE
TUCKER
SCHOEMAN
VENTURE


676 west ninth street
claremont, ca 91711
tsva@verizon.net
909.626.8640
FAX.626.8775

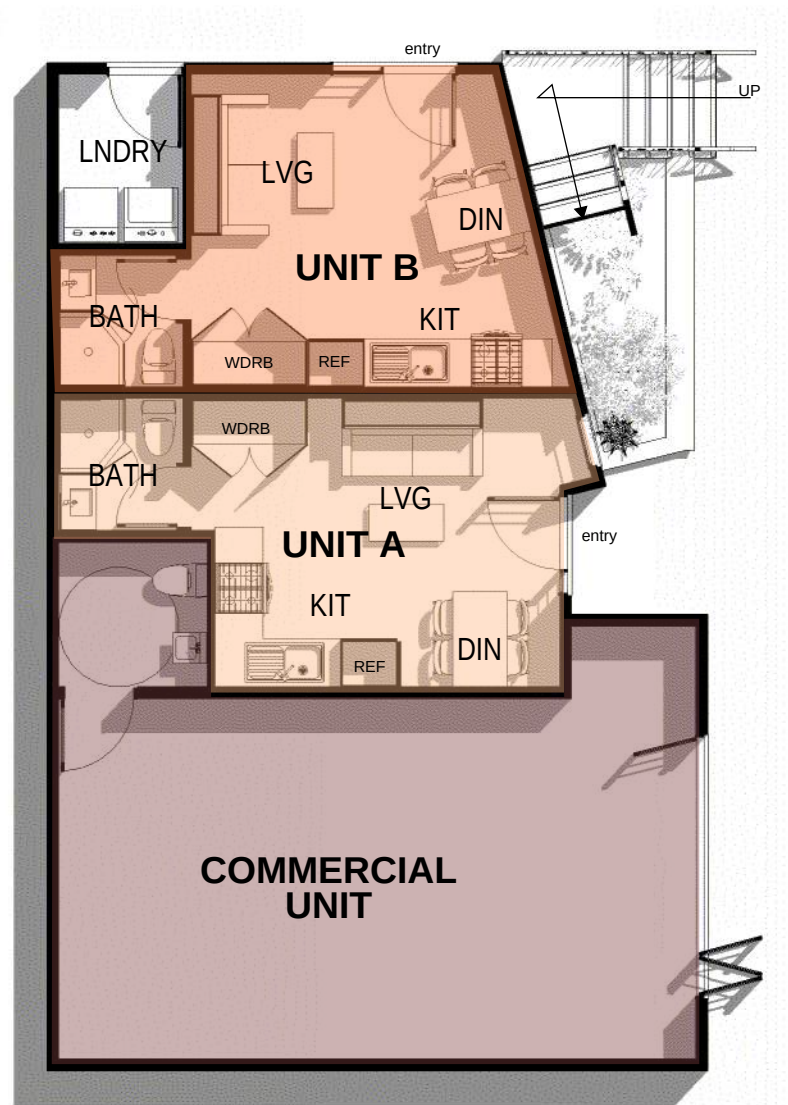

GROUND FLOOR

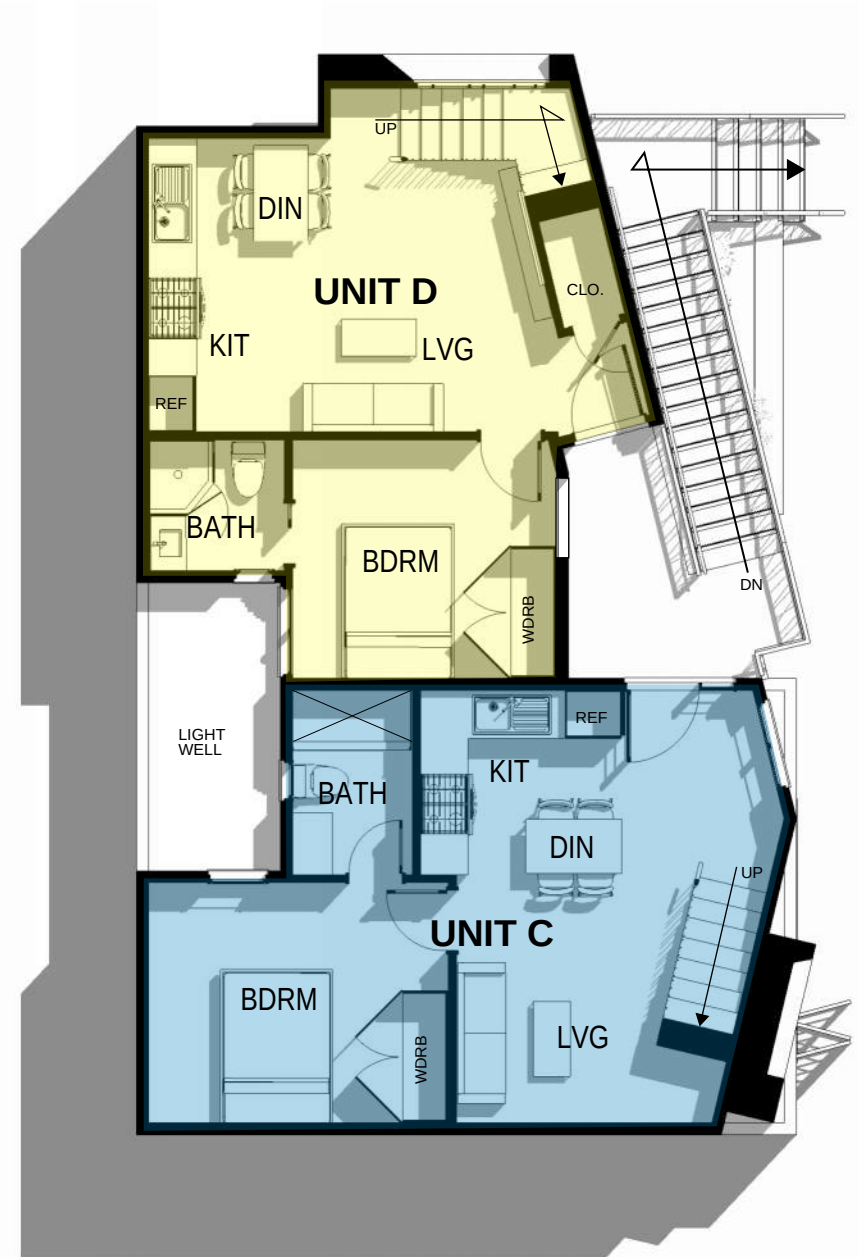


SECOND FLOOR

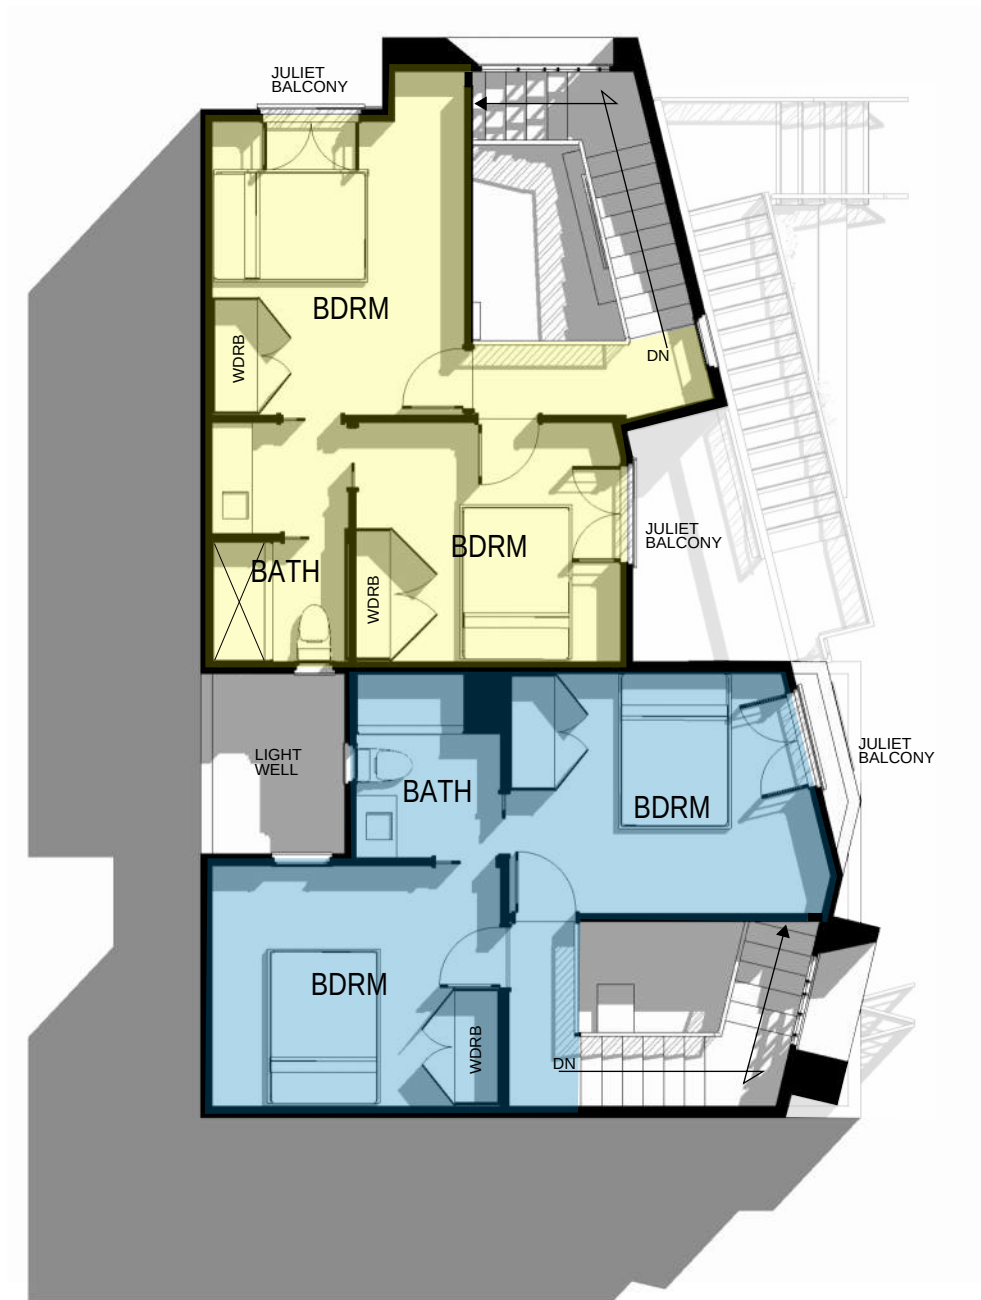

THIRD FLOOR

UNIT PLANS

1/8" = 1'-0"

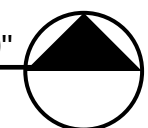

THIS PLAN IS FOR UNDERSTANDING
THE UNIT LAYOUTS AND FUNCTIONS.
PLEASE REFER TO THE PREVIOUS
PLANS FOR DIMENSIONS AND EXTERIOR
LAYOUTS

PLANNING SUBMITTAL 2.0

the CARRIAGE HOUSE
115 HARVARD PLACE


THE
TUCKER
SCHOEMAN
VENTURE

676 west ninth street
claremont, ca 91711
tsva@verizon.net
909.626.8640
FAX.626.8775



EAST ELEVATION


1/8" = 1'-0"

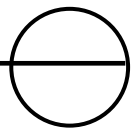




NORTH ELEVATION


1/8" = 1'-0"

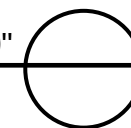

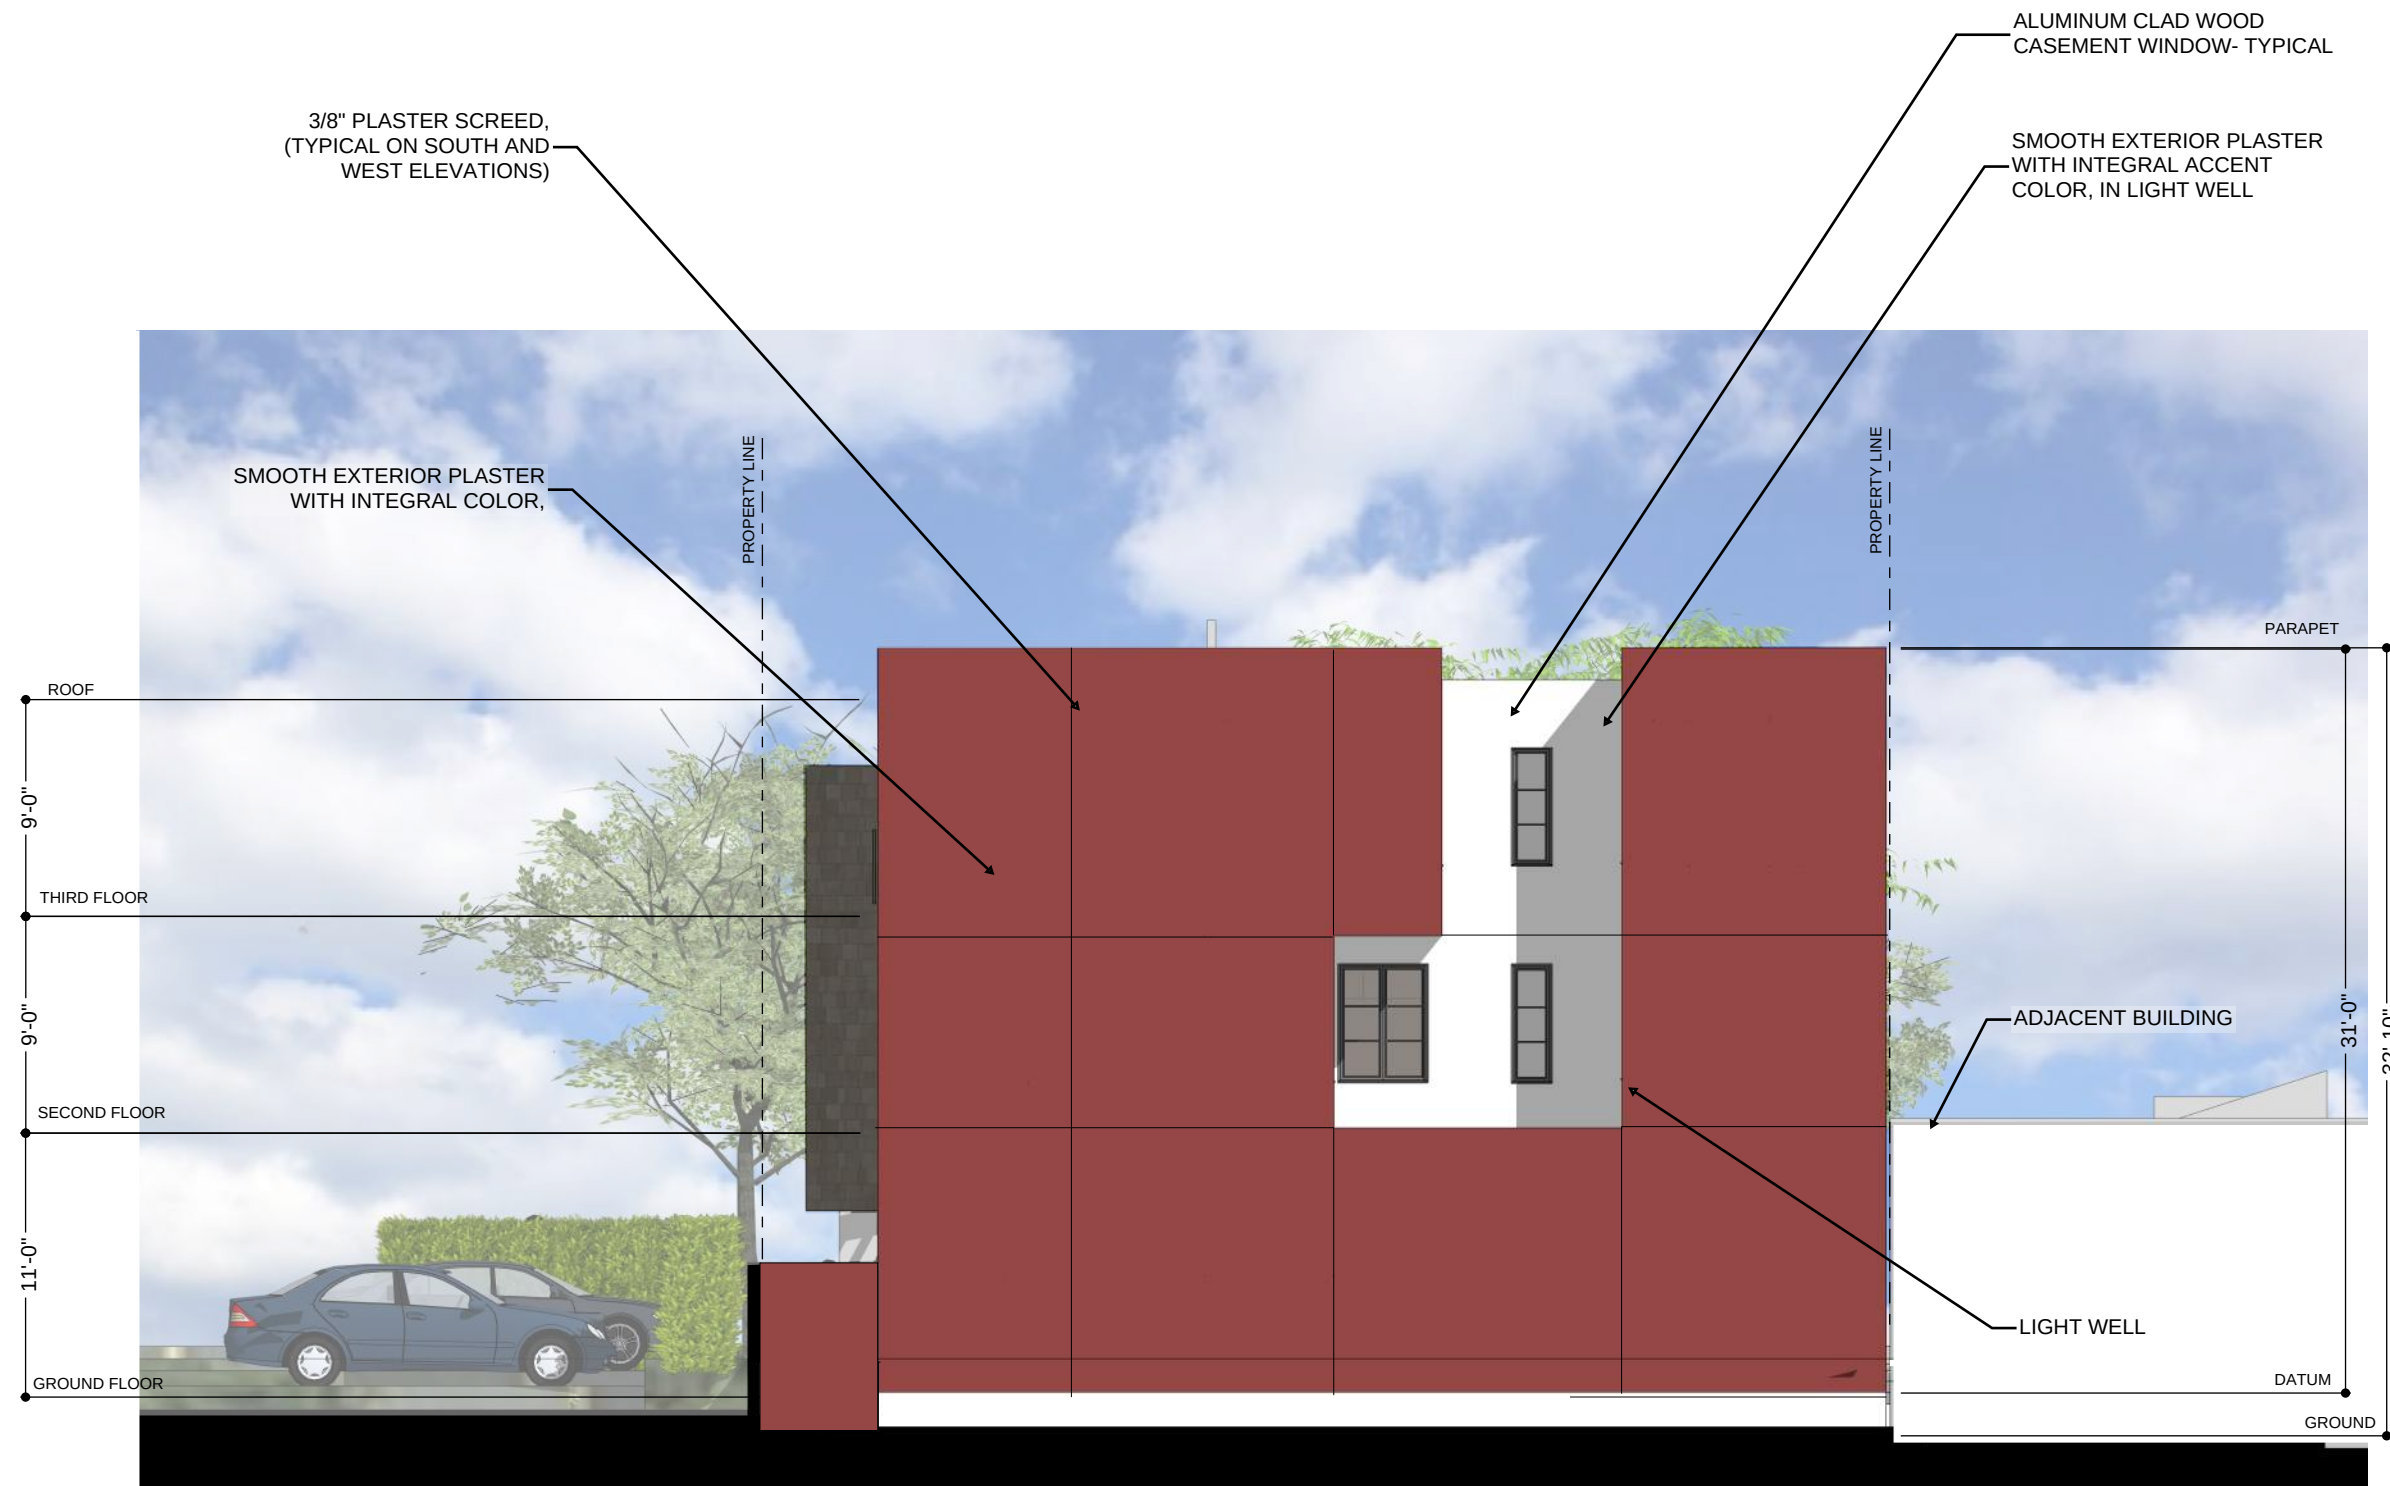

WEST ELEVATION

1/8" = 1'-0"

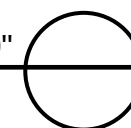


PLANNING SUBMITTAL 2.0

the CARRIAGE HOUSE
1115 HARVARD PLACE


THE
TUCKER
SCHOEMAN
VENTURE

676 west ninth street
claremont, ca 91711
tsva@verizon.net
909.626.8640
FAX.626.8775

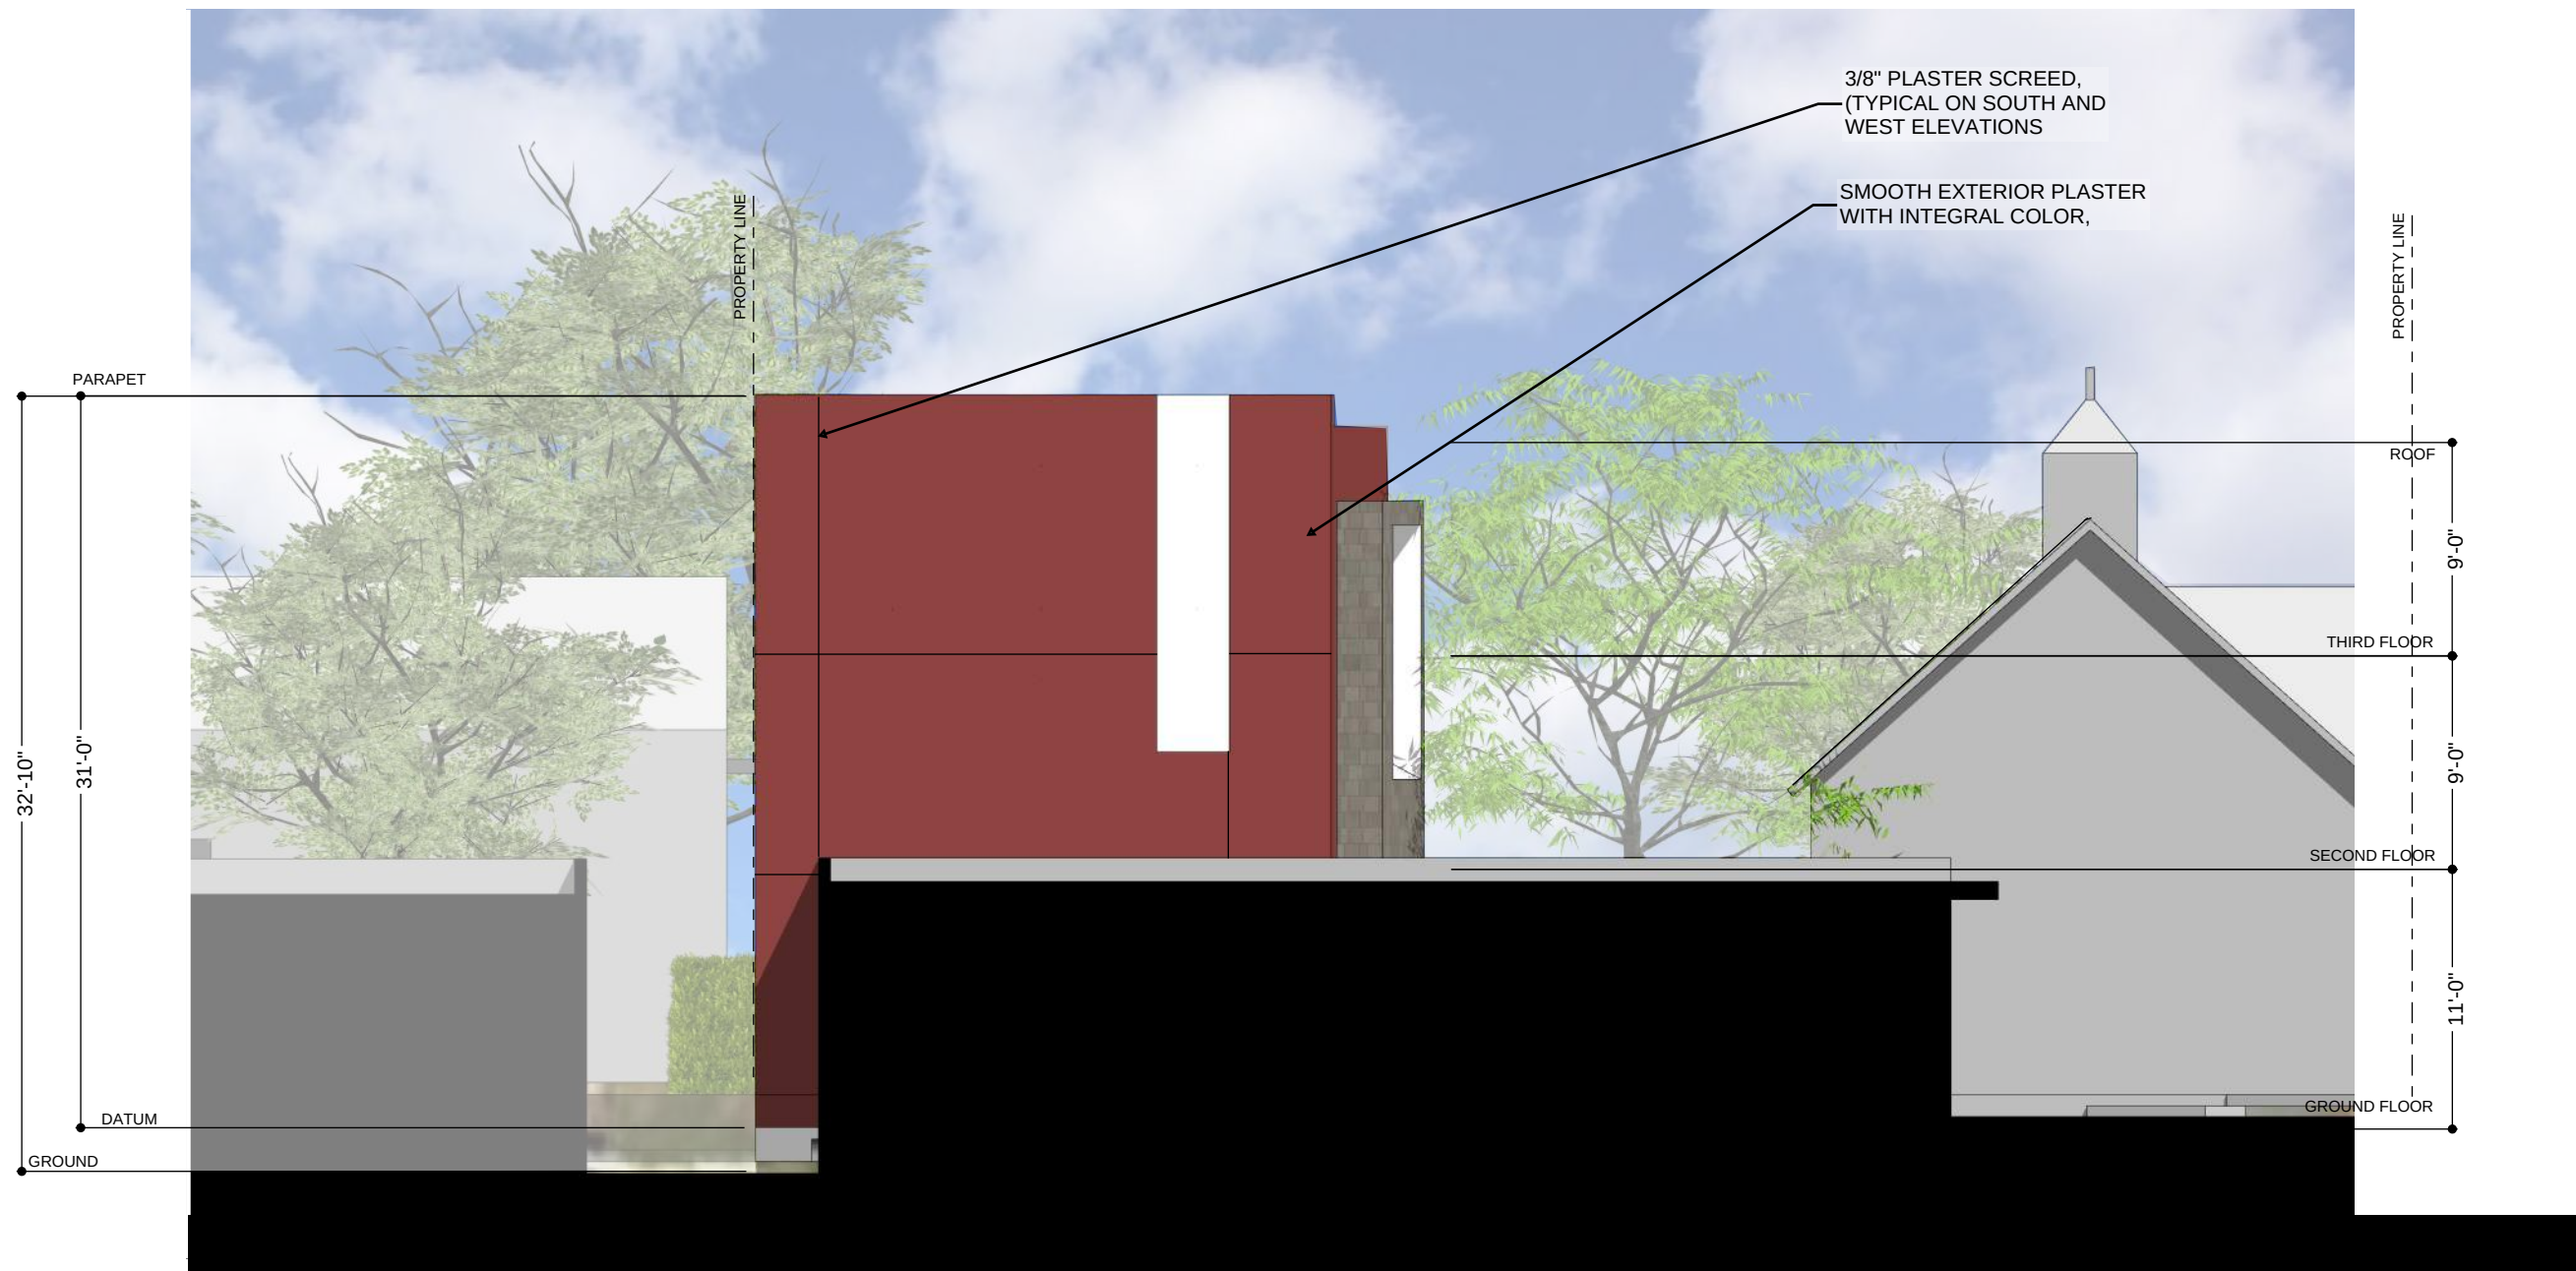

SOUTH ELEVATION

1/8" = 1'-0"

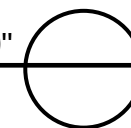


PLANNING SUBMITTAL 2.0

the CARRIAGE HOUSE
115 HARVARD PLACE


THE
TUCKER
SCHOEMAN
VENTURE

676 west ninth street
claremont, ca 91711
tsva@verizon.net
909.626.8640
FAX.626.8775

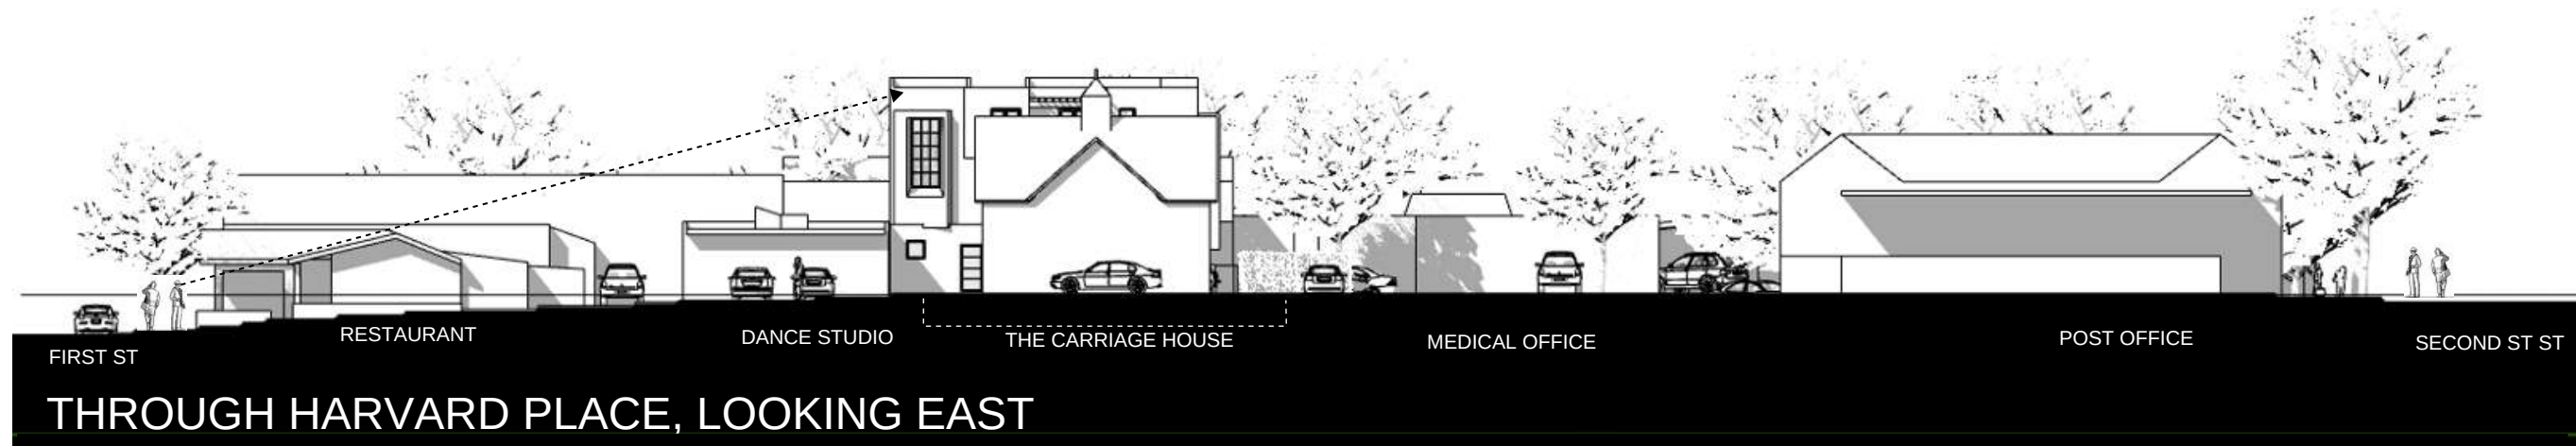

BLOCK SECTIONS

1" = 30'-0"

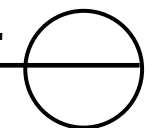

PLANNING SUBMITTAL 2.0

the CARRIAGE HOUSE
115 HARVARD PLACE

THE
TUCKER
SCHOEMAN
VENTURE

676 west ninth street
claremont, ca 91711
tsva@verizon.net
909.626.8640
FAX.626.8775



COURTYARD SECTIONAL VIEW

PLANNING SUBMITTAL 2.0

the CARRIAGE HOUSE
115 HARVARD PLACE

THE
TUCKER
SCHOEMAN
VENTURE

676 west ninth street
claremont, ca 91711
tsva@verizon.net
909.626.8640
FAX.626.8775



ALLEY VIEW

PLANNING SUBMITTAL 2.0

the CARRIAGE HOUSE
115 HARVARD PLACE

THE
TUCKER
SCHOEMAN
VENTURE

676 west ninth street
claremont, ca 91711
tsva@verizon.net
909.626.8640
FAX.626.8775



VIEW FROM CITY HALL

PLANNING SUBMITTAL 2.0

the CARRIAGE HOUSE
115 HARVARD PLACE

THE
TUCKER
SCHOEMAN
VENTURE


676 west ninth street
claremont, ca 91711
tsva@verizon.net
909.626.8640
FAX.626.8775

LINCOLN PATIO DOOR

FIXED SIDELITE, WHERE OCCURS

ALUMINUM CLAD
LINCOLN CASEMENT
WINDOWS


INSET WINDOW FRAME
CREATING A SHADOW
LINE

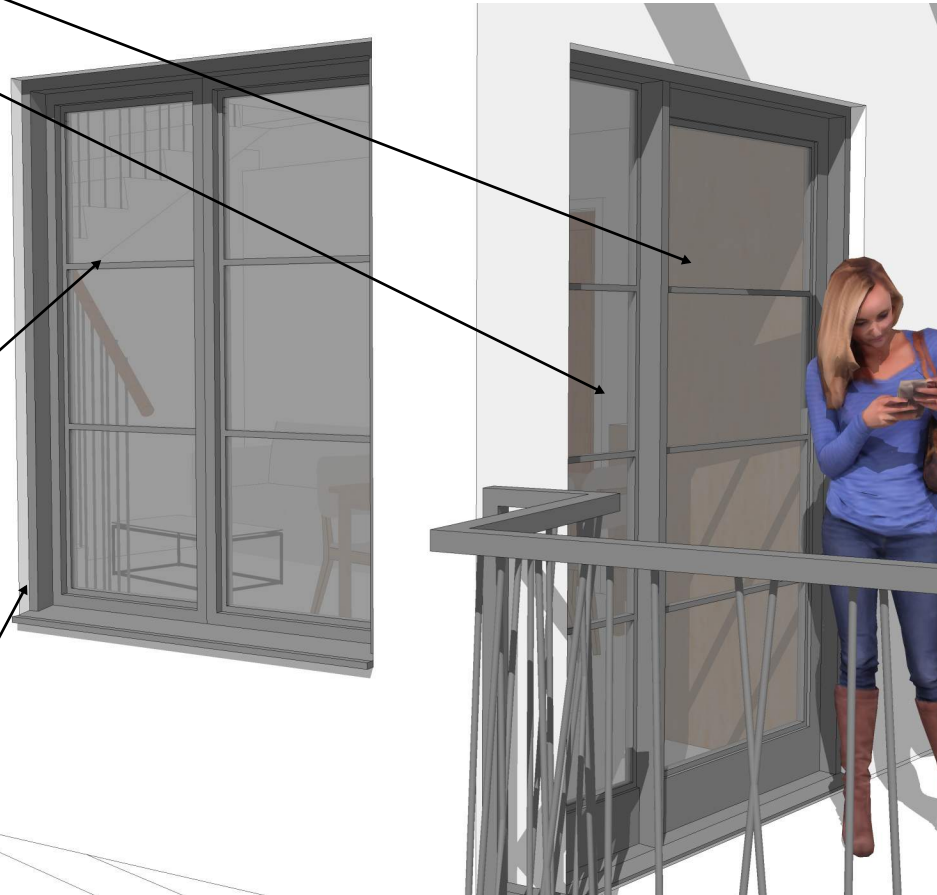


INSET FRAME TO BACK
OF WALL, CREATE
SHADOW LINE

LINCOLN WINDOWS
IN-SWING PATIO DOORS

GUARDRAIL
SEE GUARDRAIL INFO

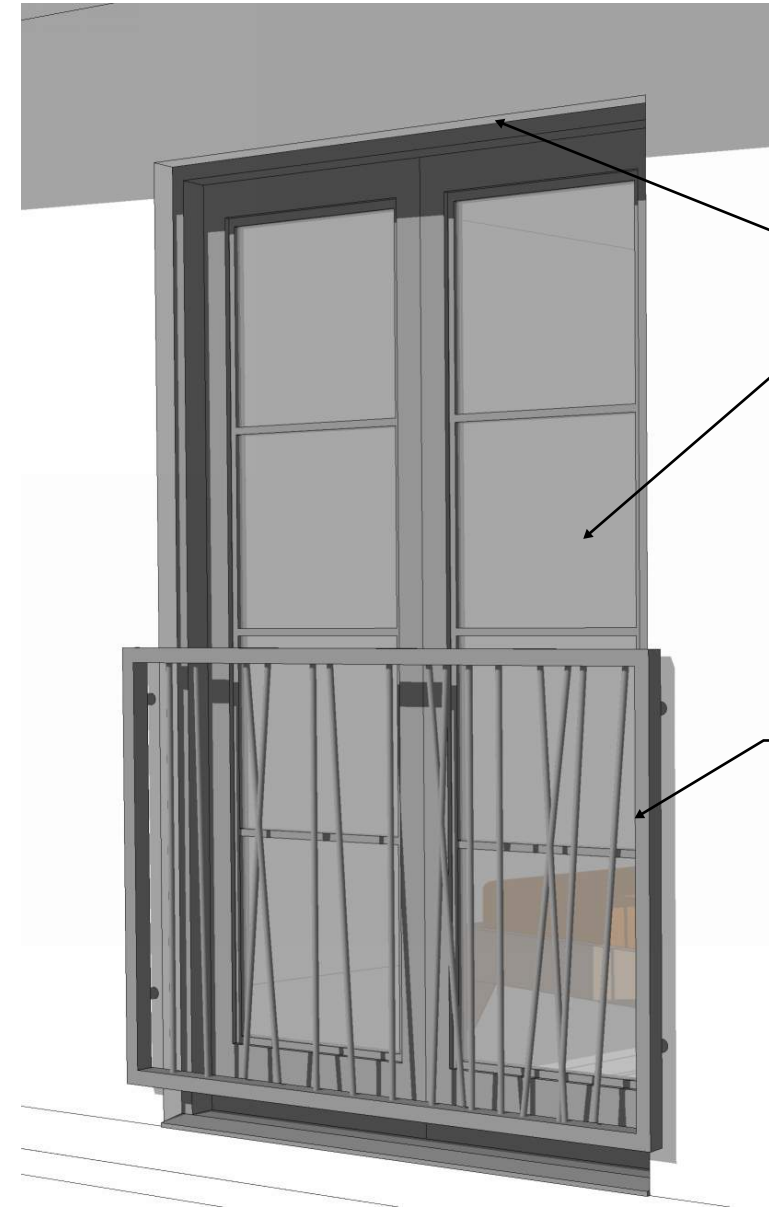

Casement/Awning Window Corner

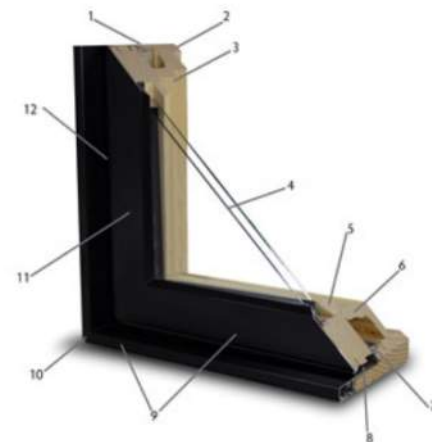

Features

1. 4-9/16" jamb
2. 1-3/16" thick side jambs, head and sill
3. Clean interior stop design
4. 7/8" warm edge insulating glass
5. Interior wood glazing bead
6. Maximum thickness sill cover
7. Full surround frame weatherstrip
8. Thermally enhanced frame with specialty composite polymer
9. .050 extruded aluminum on sash and frame. Wood units have primed sash on the exterior with cPVC, sill nosing and brickmould
10. Gasketed frame corners on aluminum clad products with corner key for added stability
11. 1 3/4" thick sash
12. Sash weatherstrip with combination drip cap detail on top rail



Driftwood

LINCOLN WINDOWS
AAMA 2605 COLOR



SIMILAR WINDOW
CONFIGURATION FROM
LINCOLN WINDOWS

WINDOW DETAILS

PLANNING SUBMITTAL 2.0

the CARRIAGE HOUSE
115 HARVARD PLACE

THE
TUCKER
SCHOEMAN
VENTURE

676 west ninth street
claremont, ca 91711
tsva@verizon.net
909.626.8640
FAX.626.8775

HARD TROWELED
CEMENT PLASTER WITH
INTEGRAL COLOR
TEXTON
VENECIANO (CM-18164)
STUCCO COLOR

EXTERIOR PLASTER



ZINC SHINGLES




STEEL STRINGER
PAINT TO MATCH
WINDOWS

PRECAST TREAD AND
RISERS:
EMPIRE PRECAST
"CANYON"



Adobe Brown (C-004)

TREAD, RISER, SEAT
AND WALL FINISH IS
EXPOSED AGREGATE

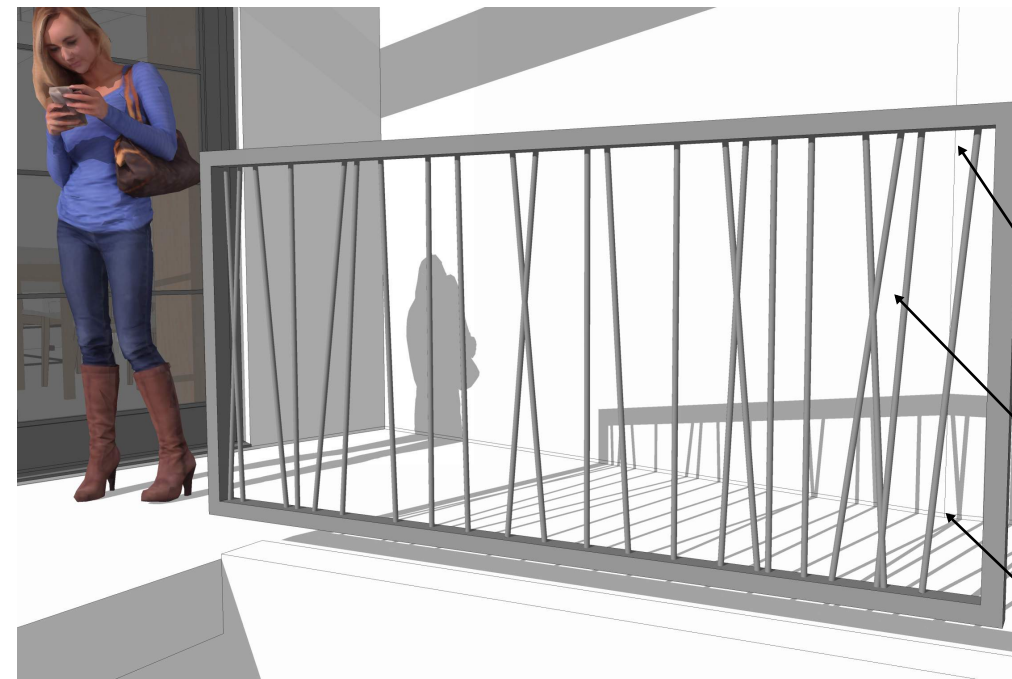

GUARDRAILS

PAINT COLOR TO MATCH
WINDOWS

1/2" DIAMETER RODS,
VARIOUS ANGLES
MAX 4" OPENING
WELDED AND PAINTED

1 1/2"X1 1/2" FRAME
WELDED AND PAINTED



OUTBACK
677

INTEGRAL CONCRETE
COLOR:
DAVIS COLORS

STAIRS AND STEPS


FINISHES AND DETAILS

PLANNING SUBMITTAL 2.0

the CARRIAGE HOUSE
115 HARVARD PLACE

THE
TUCKER
SCHOEMAN
VENTURE

676 west ninth street
claremont, ca 91711
tsva@verizon.net
909.626.8640
FAX.626.8775

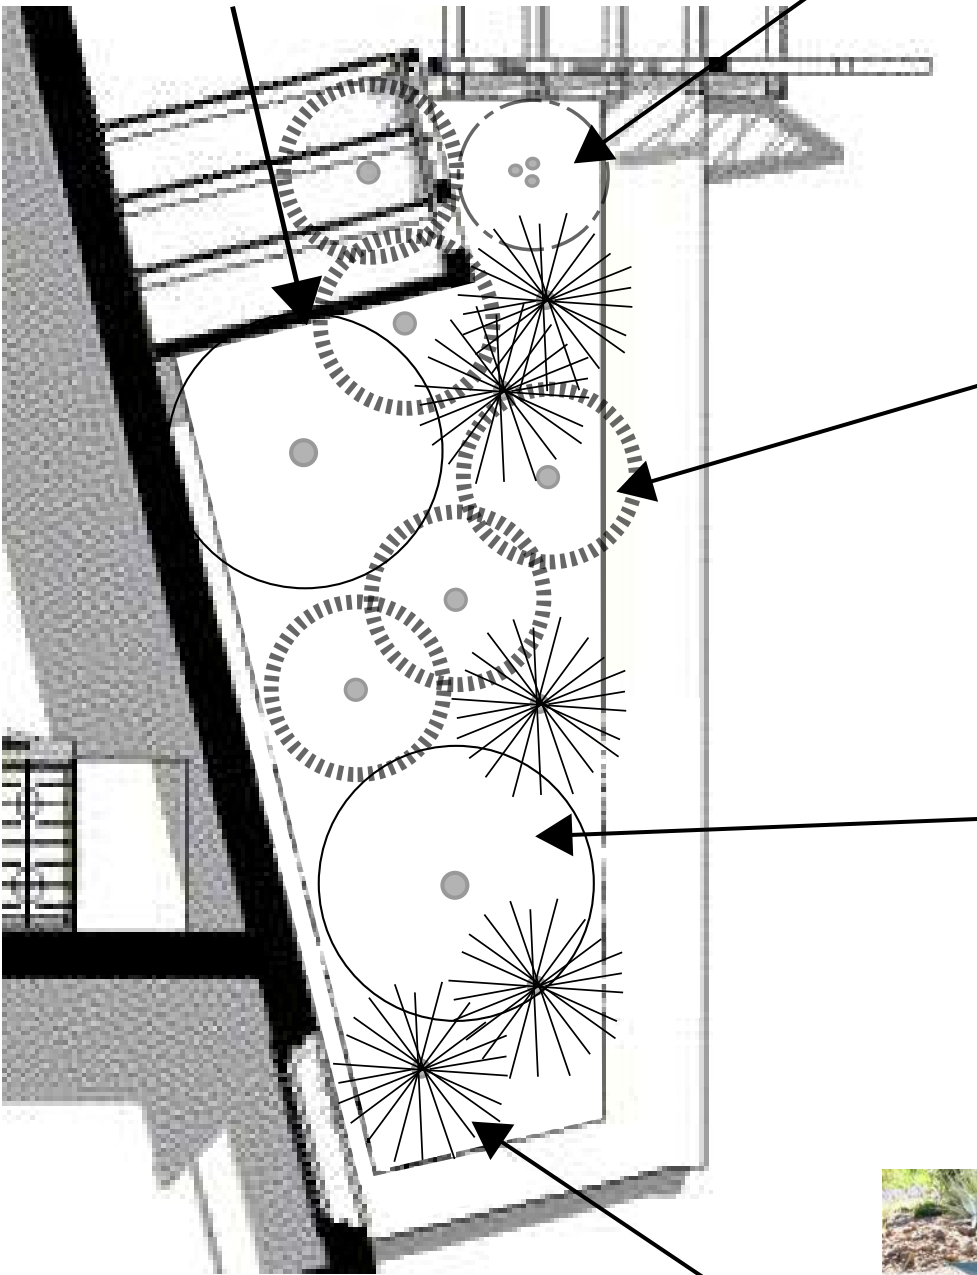

Beyond Midnight Bluebeard (Caryopteris)



Ceanothus 'Julia Phelps'




Salvia 'Desperado'



Foxtail Agave (Agave palmeri)

PLANTING PLAN

NO SCALE

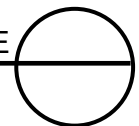

PLANNING SUBMITTAL 2.0

the CARRIAGE HOUSE
115 HARVARD PLACE

THE
TUCKER
SCHOEMAN
VENTURE

676 west ninth street
claremont, ca 91711
tsva@verizon.net
909.626.8640
FAX.626.8775



Capital Lighting Lofton 1 Light
Outdoor Wall Lantern 17.25" Black
Product Dimensions:
17.3 inches wide, 11.5 inches high
LED 13w
1100 lumens



INTENT



BUILDING LIGHTING

PLANNING SUBMITTAL 2.0


the CARRIAGE HOUSE
115 HARVARD PLACE

THE
TUCKER
SCHOEMAN
VENTURE

676 west ninth street
claremont, ca 91711
tsva@verizon.net
909.626.8640
FAX.626.8775

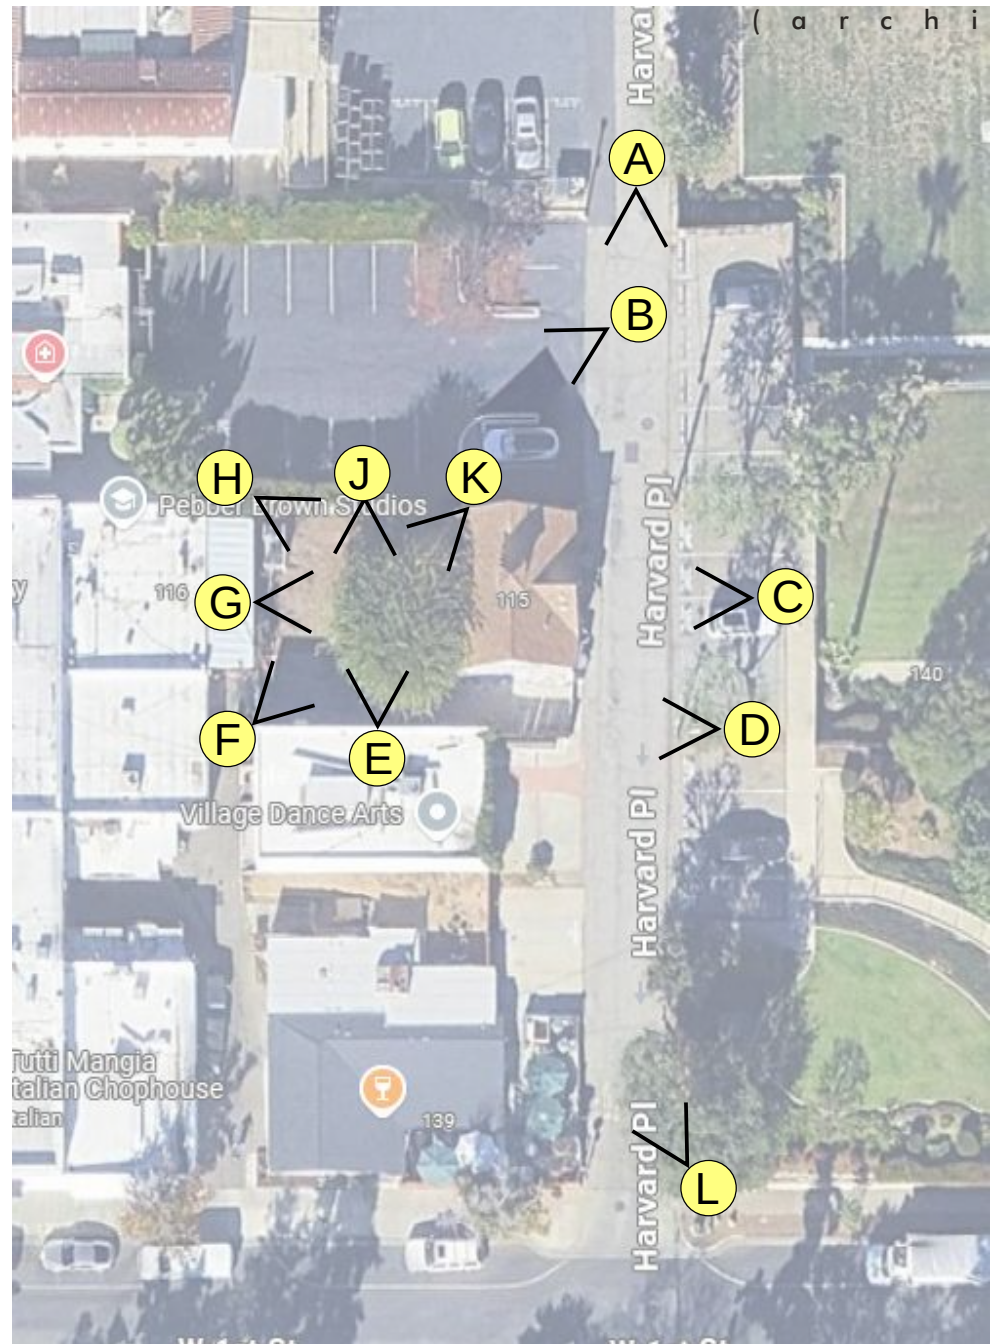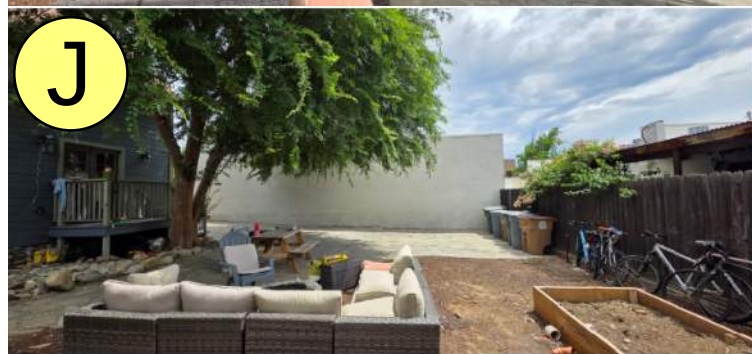

SITE and AREA CONTEXT IMAGES

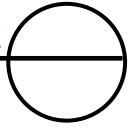NO SCALE 

the CARRIAGE HOUSE
115 HARVARD PLACE

THE
TUCKER
SCHOEMAN
VENTURE

676 west ninth street
claremont, ca 91711
tsva@verizon.net
909.626.8640
FAX.626.8775

PLANNING SUBMITTAL 2.0

(a r c h i t e c t s)

30'S FEDERALIST

20'S SPANISH REVIVAL

1900'S CLASSIC BRICK



70'S WHAT-EVER

1900'S CLASSIC NON DESCRIPT

20'S MISSION REVIVAL

50'S MODERN



MODERN ATTACHMENT


20'S SPANISH REVIVAL

70'S GRANOLA MODERN



2010'S SCOTTSDALE MODERN

NO SCALE

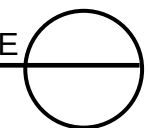

AREA ARCHITECTURE

PLANNING SUBMITTAL 2.0

the CARRIAGE HOUSE
115 HARVARD PLACE

THE
TUCKER
SCHOEMAN
VENTURE

676 west ninth street
claremont, ca 91711
tsva@verizon.net
909.626.8640
FAX.626.8775