
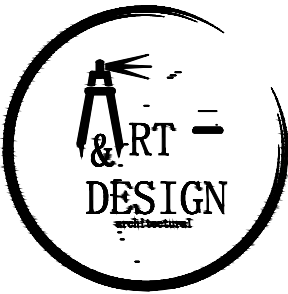


Location: N:\2025\20251033 11007 LOWER AZUSA RD EL MONTE ,CA 91731\ARCHITECTURAL\WD\20251033 - 11007 LOWER AZUSA RD EL MONTE,CA - PLOT PLAN.dwg - Plot Date: 2/13/2025 1:27:07 PM

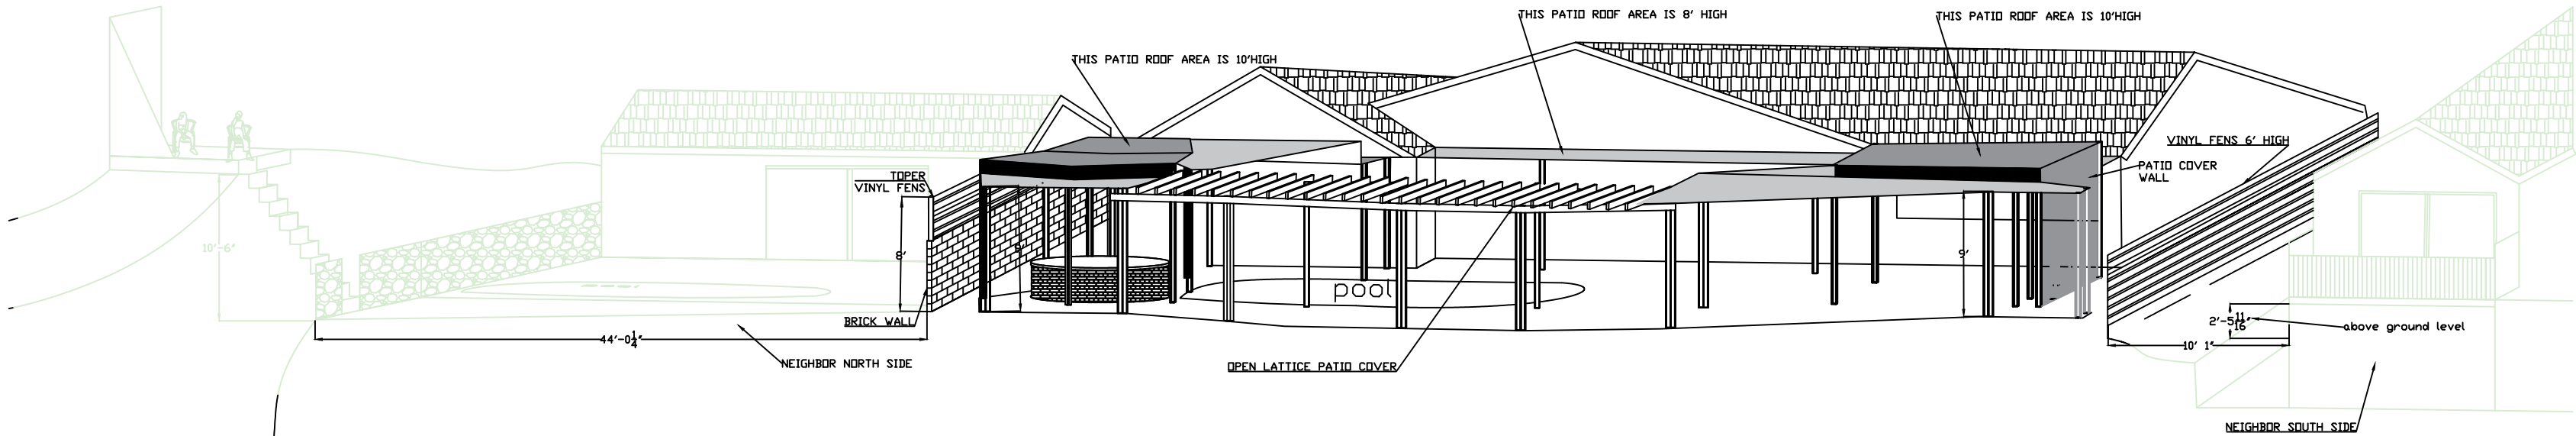

23802726COMMERCE DR DOWNEY, CA 91765
(909) 471-1504 (909) 616-6615
artanddesign1@gmail.com

©2023 Art And Design Architectural.
This drawing and design is the property of Art And Design Architectural.
It may not be used for any purpose other than by the owner.
Art And Design Architectural does not authorize the reproduction or
conveyance of any information contained herein without prior
written permission.

The Architect/Engineer assumes no responsibility or liability for
the use of these plans for any project other than specifically
authorized by them and signed and sealed for such specific
location in the State, Province or territory shown on the map.
This building use is only applicable in areas meeting the stated
design criteria.

DO NOT SCALE PLANS
Copying, printing, scanning and other processes required to
produce these plans can result in errors. The actual paper or
board, therefore, taking of this drawing may be inaccurate.
Contact Art And Design with any need for additional
dimensions or clarifications.

Project Information:

SMIT PATIO COVER
2743 SAN ANGELO DR
CLAREMONT, CA 91711

No.	Date	Revision
1		
2		
3		
4		
5		
6		
7		
8		
9		
10		

Date	Issue
11/13/2024	CITY SUBMITTAL

Project No.: 20241033
Scale: As Shown
Drawn / Check by: KK/DC
Date: 11/07/2024

Drawing Title:
ELEVATIONS
& NEIGHBOR

Sheet:

A-3