


320 PACIFIC ST #3
SANTA MONICA, CA 90405
CHECKENGINEERING.COM • 310.526.3841

SIGN LEGEND

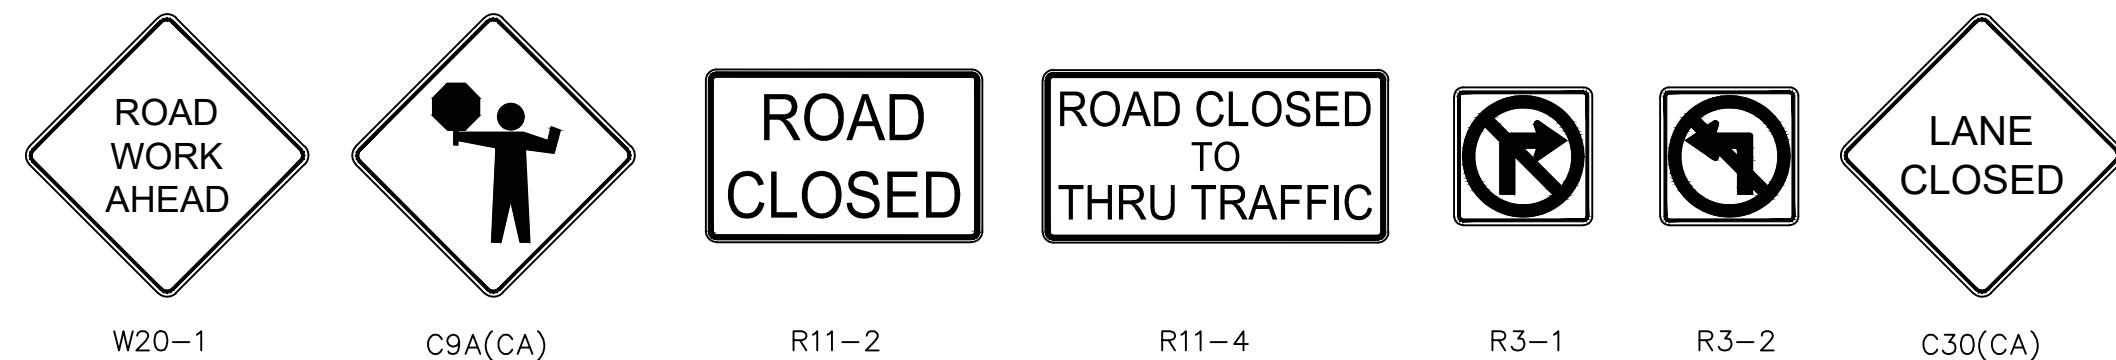

CONSTRUCTION NOTES

- CONTRACTOR TO PROVIDE FLAGGER(S) TO HOLD/REDIRECT TRAFFIC WHILE LOAD IS MOVING THROUGH INTERSECTION.
- CONTRACTOR TO MAINTAIN LOCAL AND EMERGENCY VEHICLE ACCESS.
- TRAFFIC CONTROL DEVICES SHALL CONFORM TO THE CURRENT EDITION OF THE CALIFORNIA MANUAL ON UNIFORM TRAFFIC CONTROL DEVICES.
- CONTRACTOR TO COORDINATE WITH CITY FOR POSTING OF TEMPORARY NO PARKING SIGNS ALONG THE LOAD ROUTE.

LOCATION
CLAREMONT, CA

SCOPE OF WORK
HOUSE MOVING

DURATION
6 HOURS
MOVE TO OCCUR AT NIGHT
EXACT DATE & HOURS PER THE PERMIT

REV	DATE	DESCRIPTION
1	3.31.26	ADDED EXHIBIT A (TURN TEMPLATE)
0	3.30.26	INITIAL SUBMITTAL

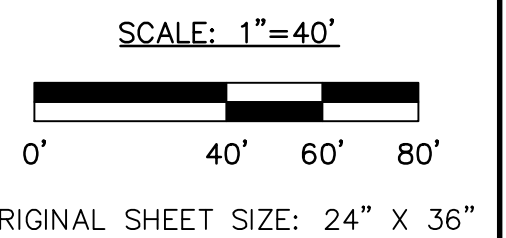




EXHIBIT "A"

SWEPT PATH ANALYSIS
COLLEGE AVE TO 130 E FOOTHILL BLVD (DESTINATION)



CHECK
ENGINEERING

320 PACIFIC ST #3
SANTA MONICA, CA 90405
CHECKENGINEERING.COM • 310.526.3841

SIGN LEGEND



W20-1



C9A(CA)



R11-2



R11-4



R3-1



R3-2



C30(CA)

CONSTRUCTION NOTES

- CONTRACTOR TO PROVIDE FLAGGER(S) TO HOLD/REDIRECT TRAFFIC WHILE LOAD IS MOVING THROUGH INTERSECTION.
- CONTRACTOR TO MAINTAIN LOCAL AND EMERGENCY VEHICLE ACCESS.
- TRAFFIC CONTROL DEVICES SHALL CONFORM TO THE CURRENT EDITION OF THE CALIFORNIA MANUAL ON UNIFORM TRAFFIC CONTROL DEVICES.
- CONTRACTOR TO COORDINATE WITH CITY FOR POSTING OF TEMPORARY NO PARKING SIGNS ALONG THE LOAD ROUTE.

LOCATION
CLAREMONT, CA

SCOPE OF WORK
HOUSE MOVING

DURATION
6 HOURS
MOVE TO OCCUR AT NIGHT
EXACT DATE & HOURS PER THE PERMIT

REV	DATE	DESCRIPTION
1	3.31.26	ADDED EXHIBIT A (TURN TEMPLATE)
0	3.30.26	INITIAL SUBMITTAL

SCALE: 1"=40'
0' 40' 60' 80'

ORIGINAL SHEET SIZE: 24" X 36"