



Exhibit "A"
Site Plan

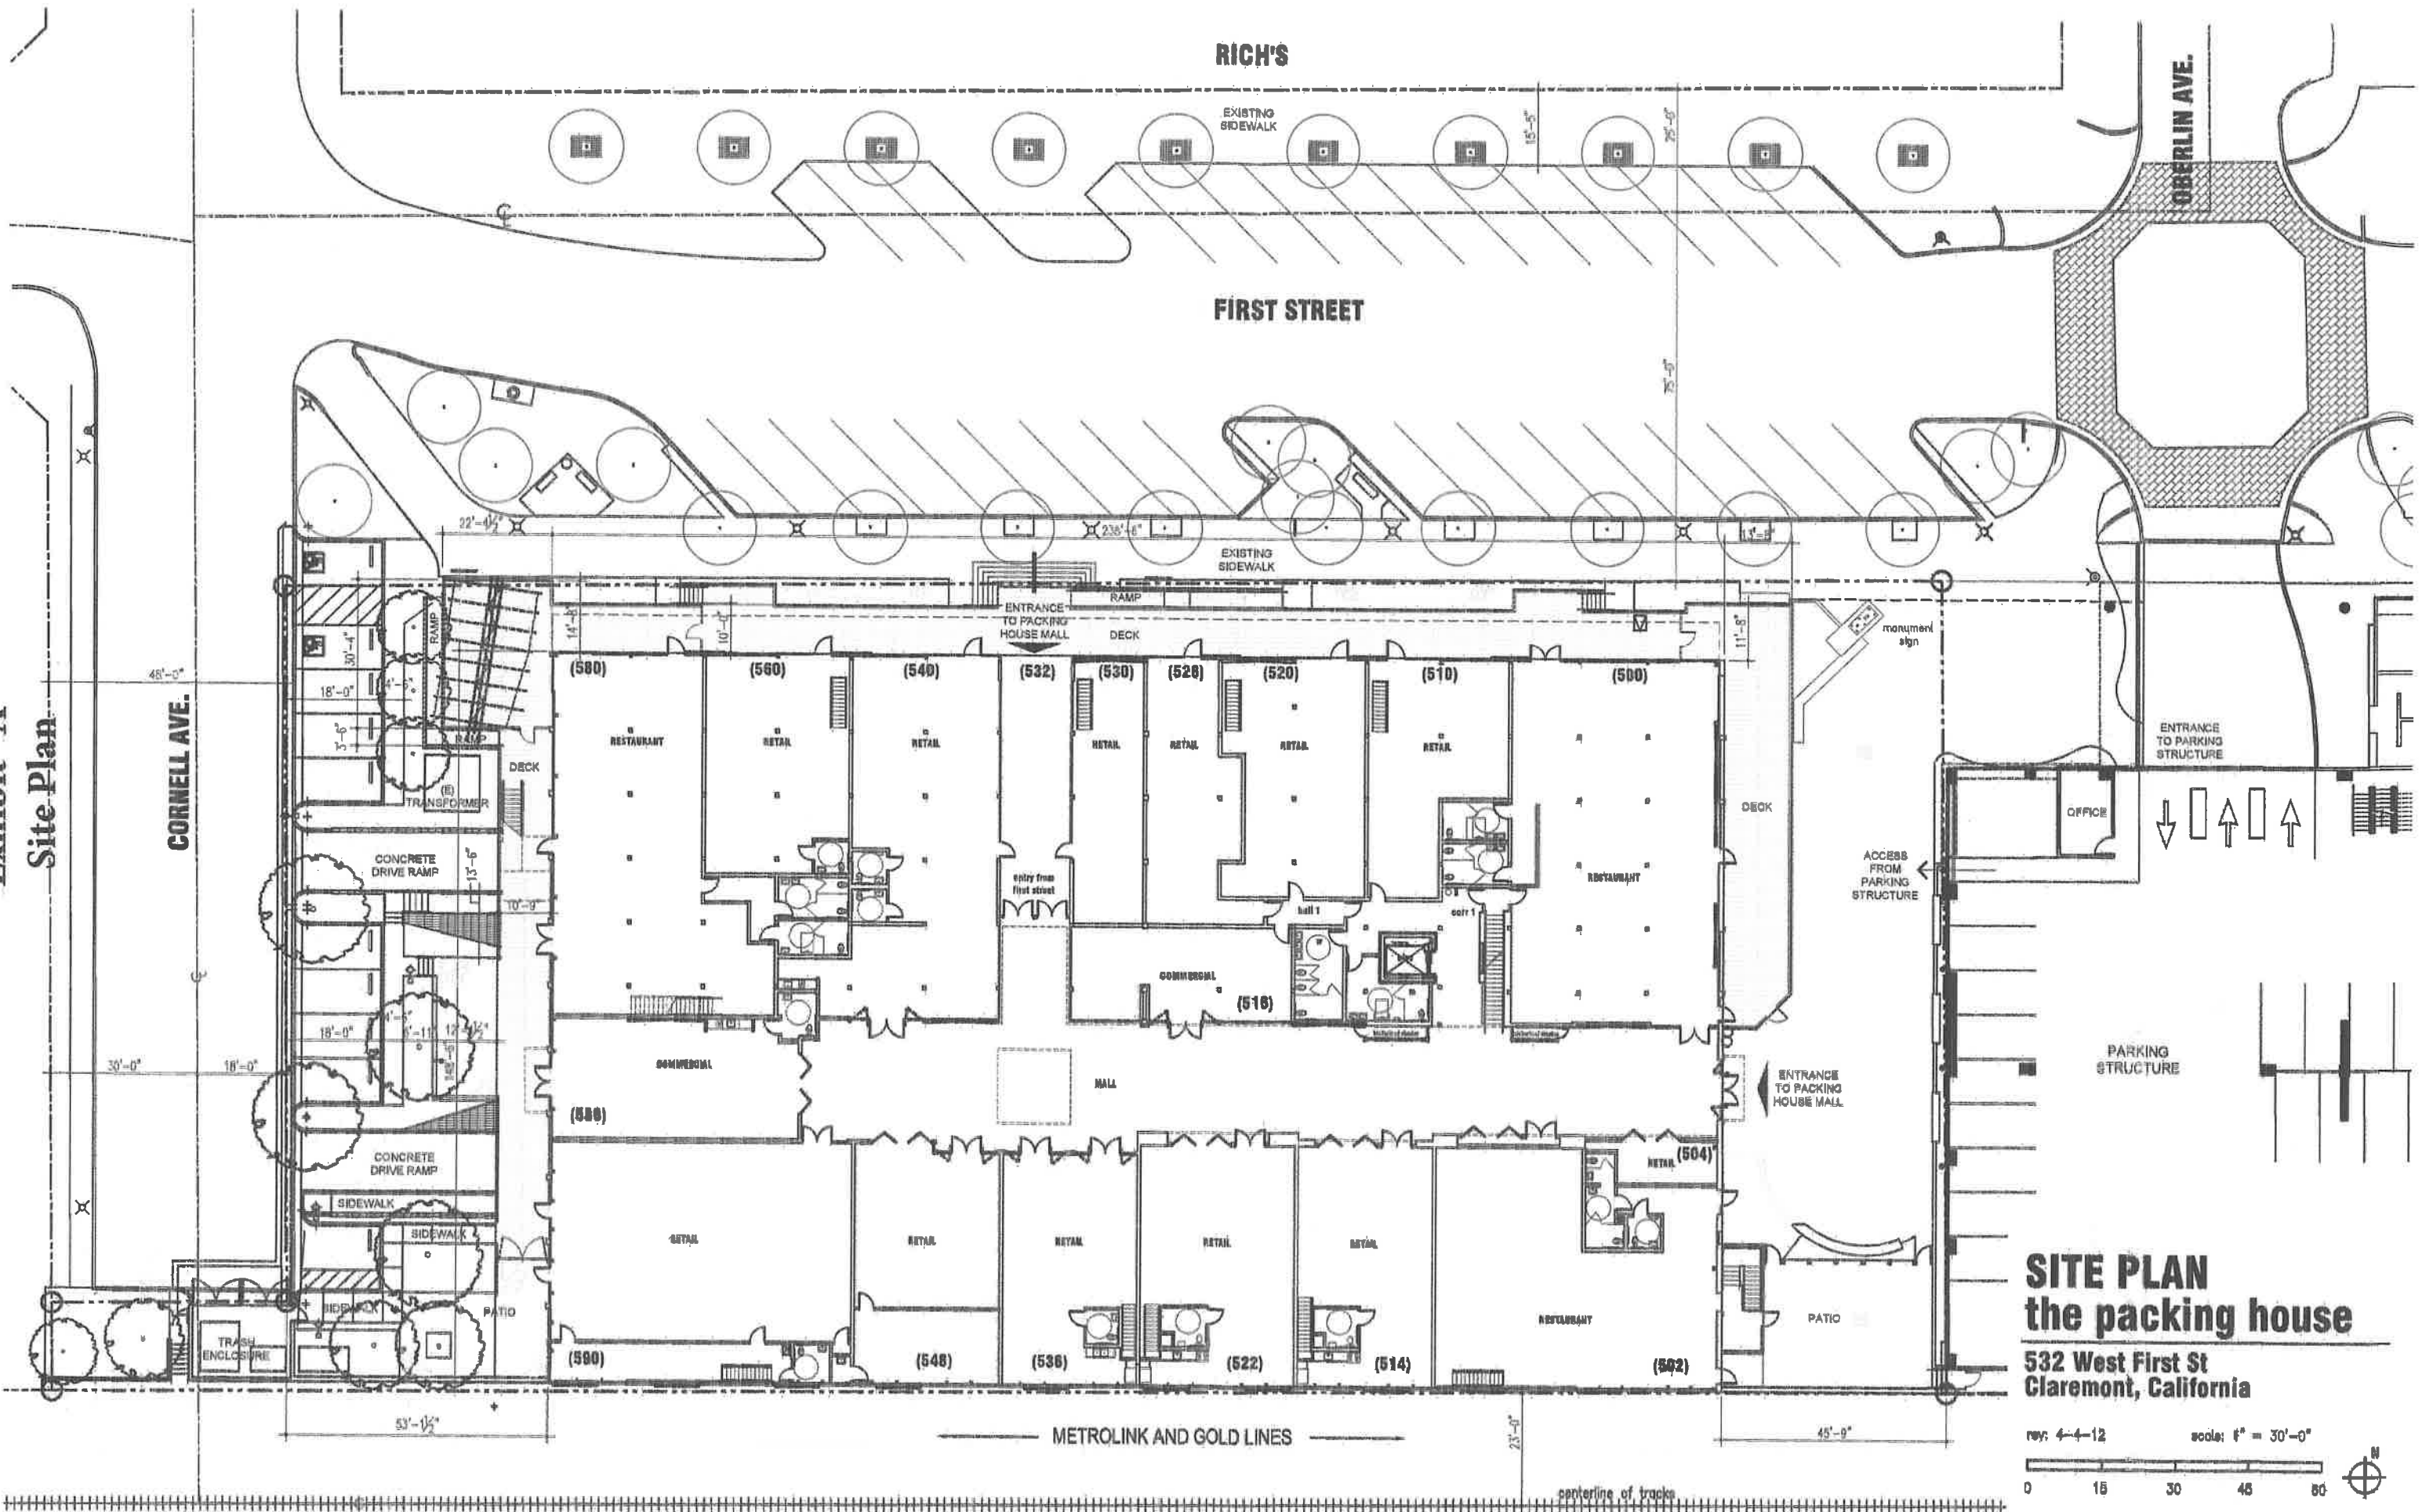

SITE PLAN
the packing house


532 West First St
Claremont, California

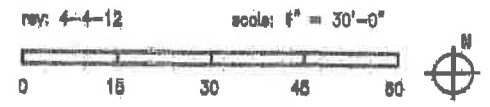

METROLINK AND GOLD LINES

centerline of tracks

First Street

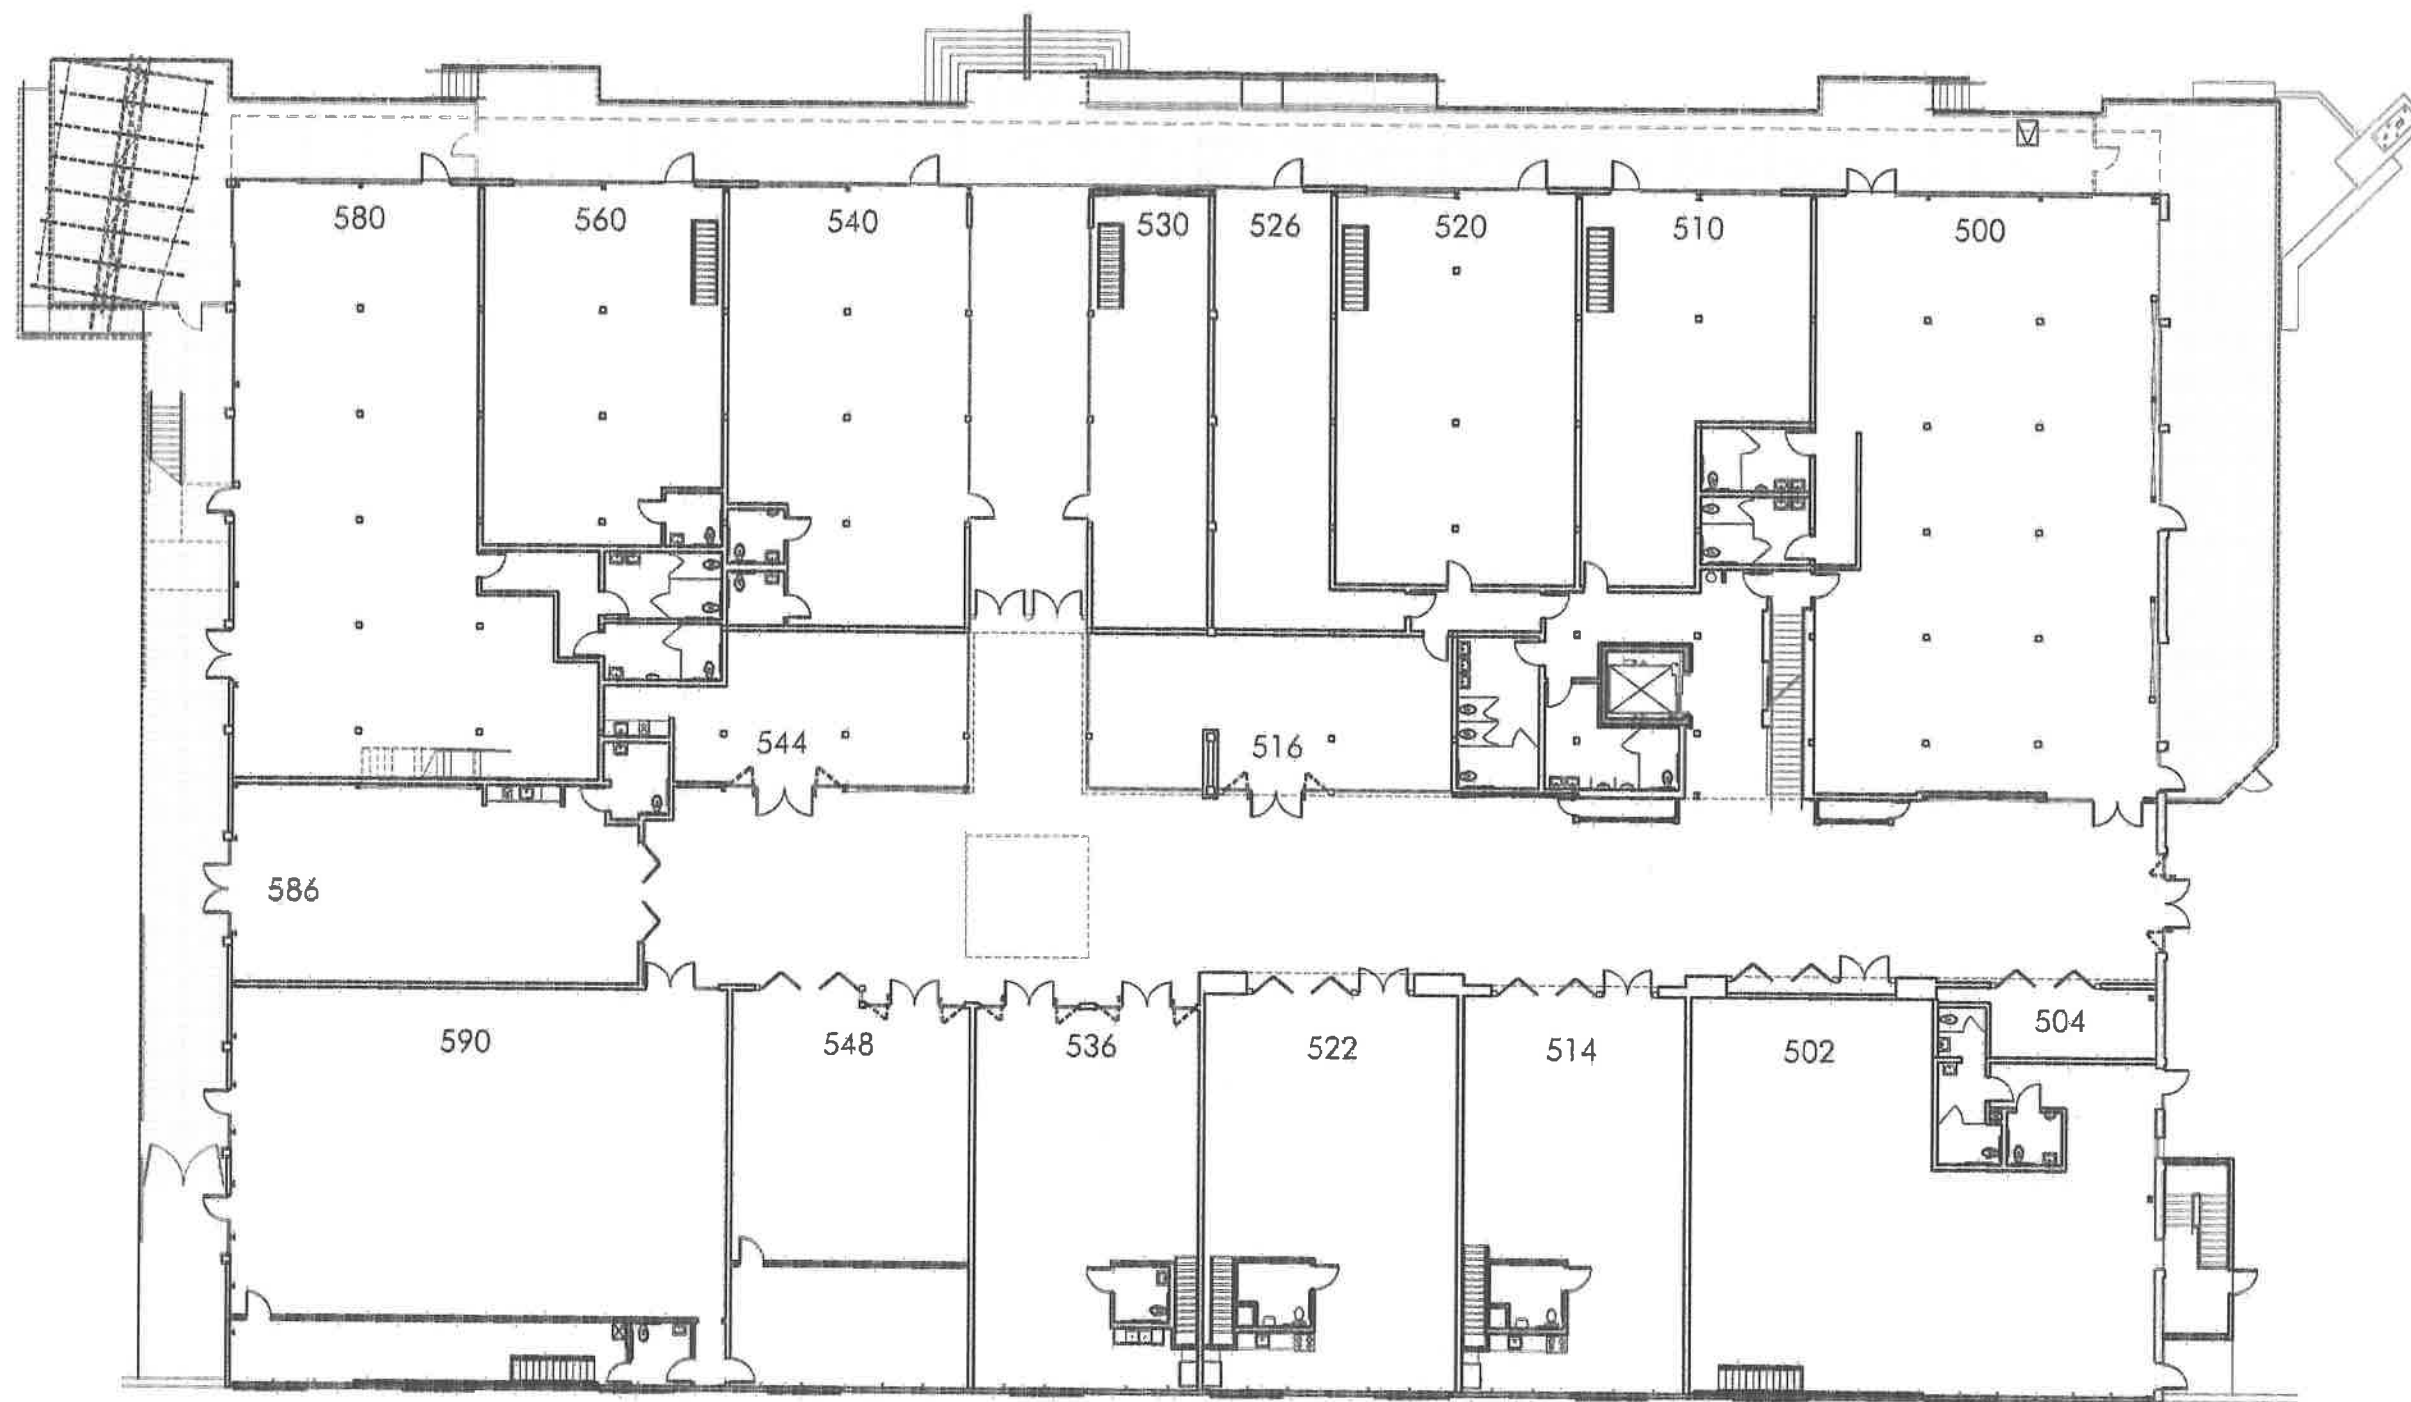

The Packing House
532 West First St
Claremont, California

ARTECO
partners



