



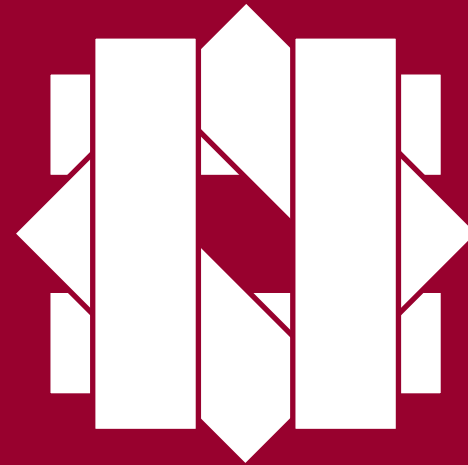


ROBERT DAY SCIENCES CENTER

EXTERIOR ILLUMINATED SIGNAGES

02/06/2025

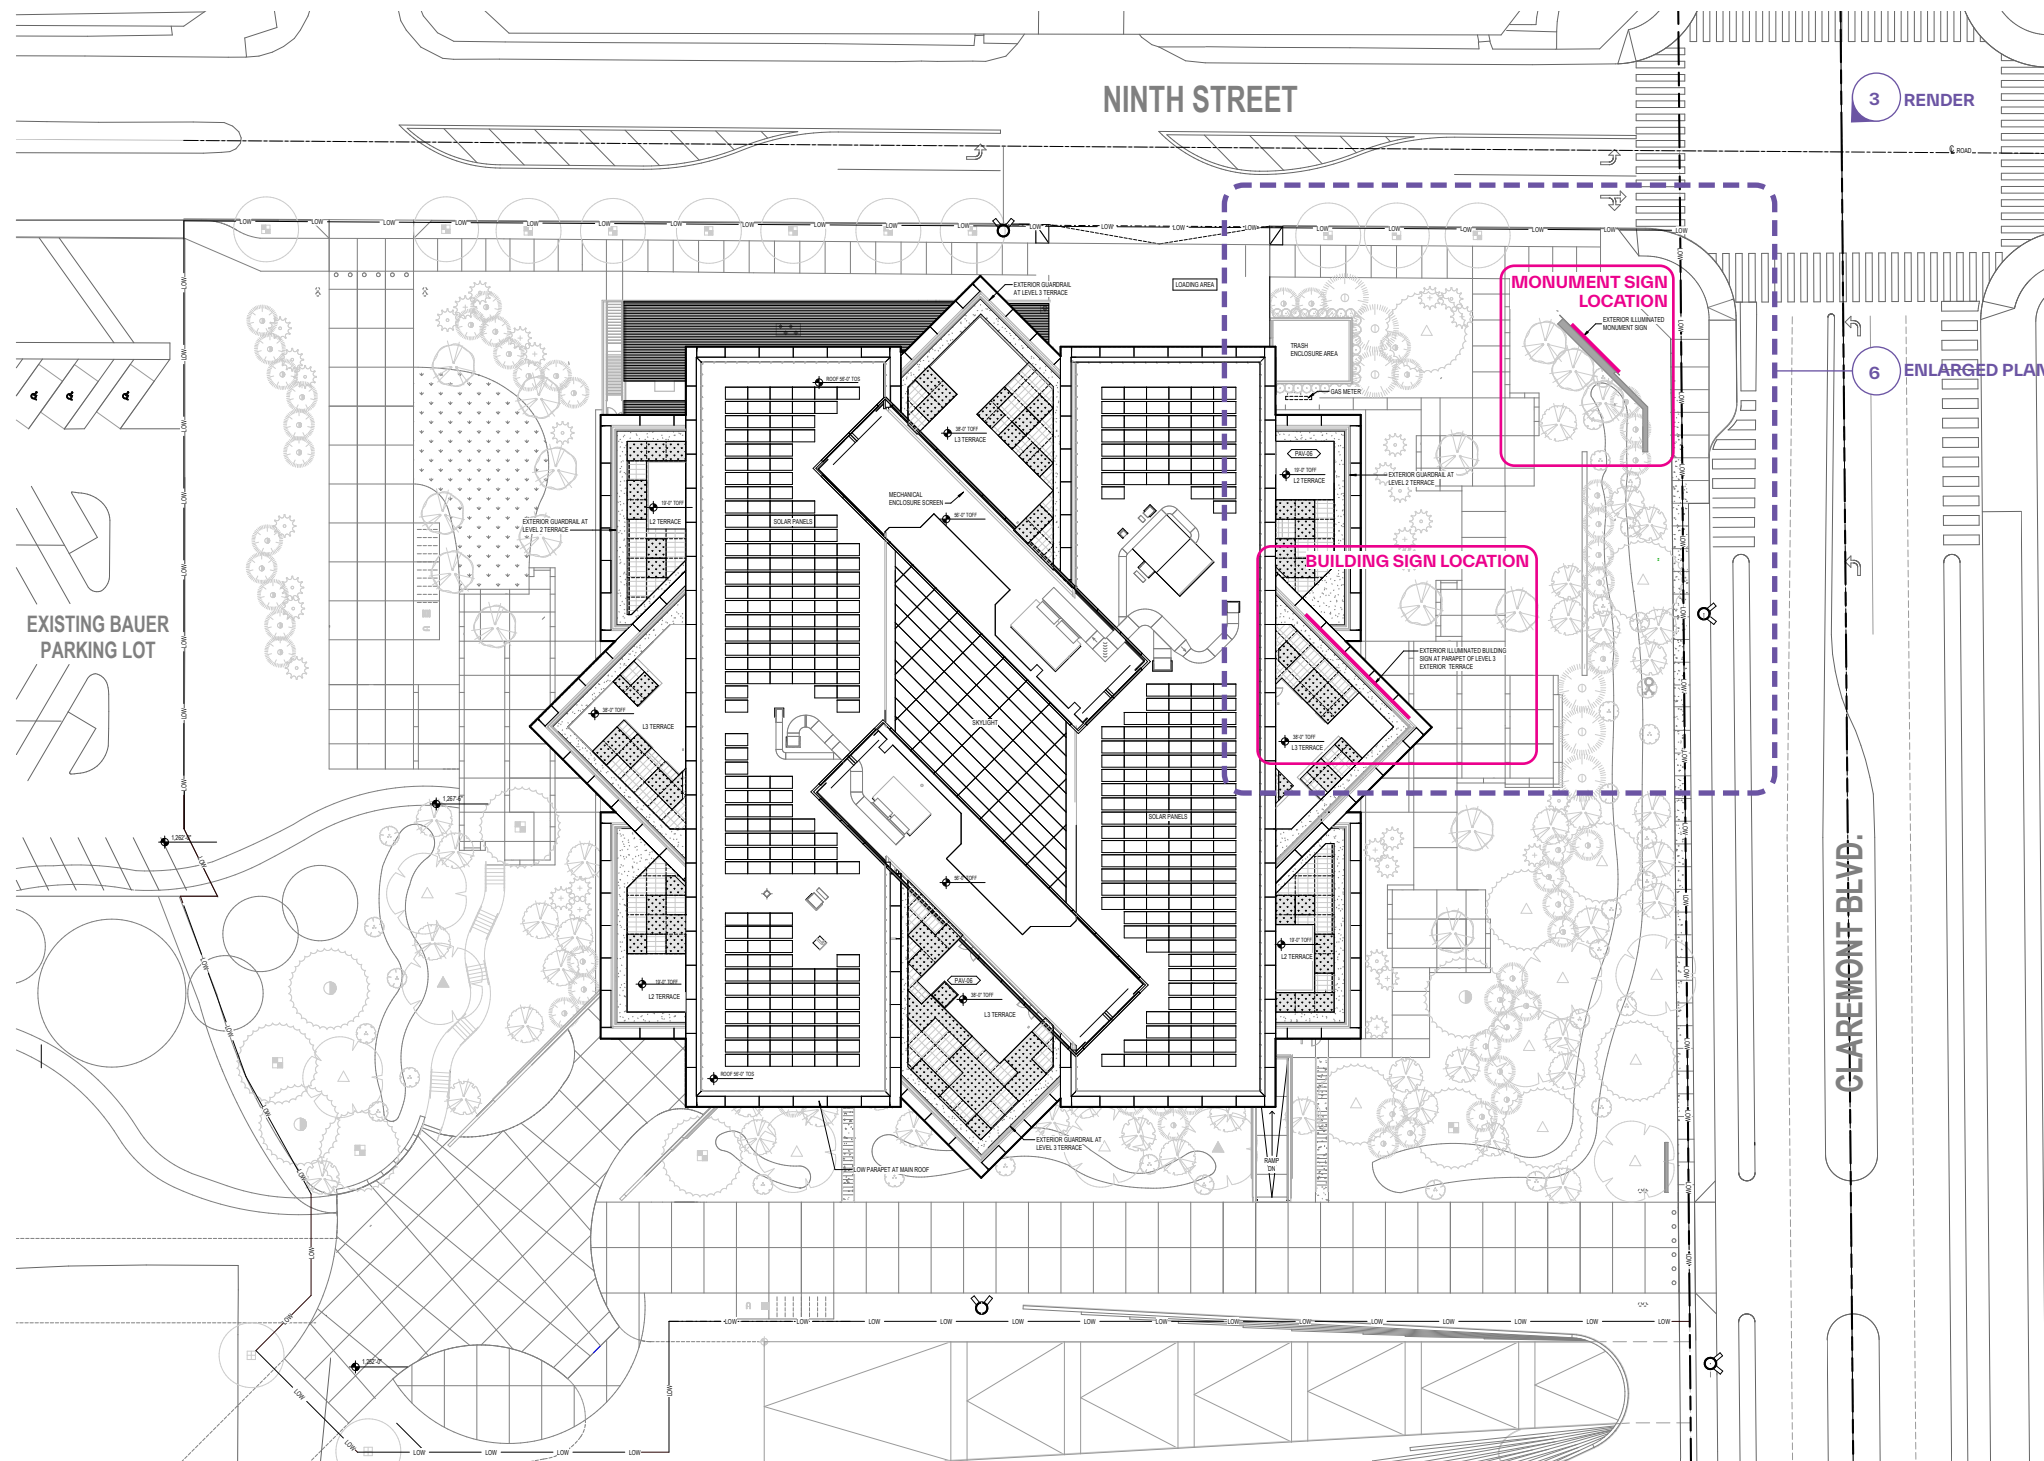

SITE PLAN

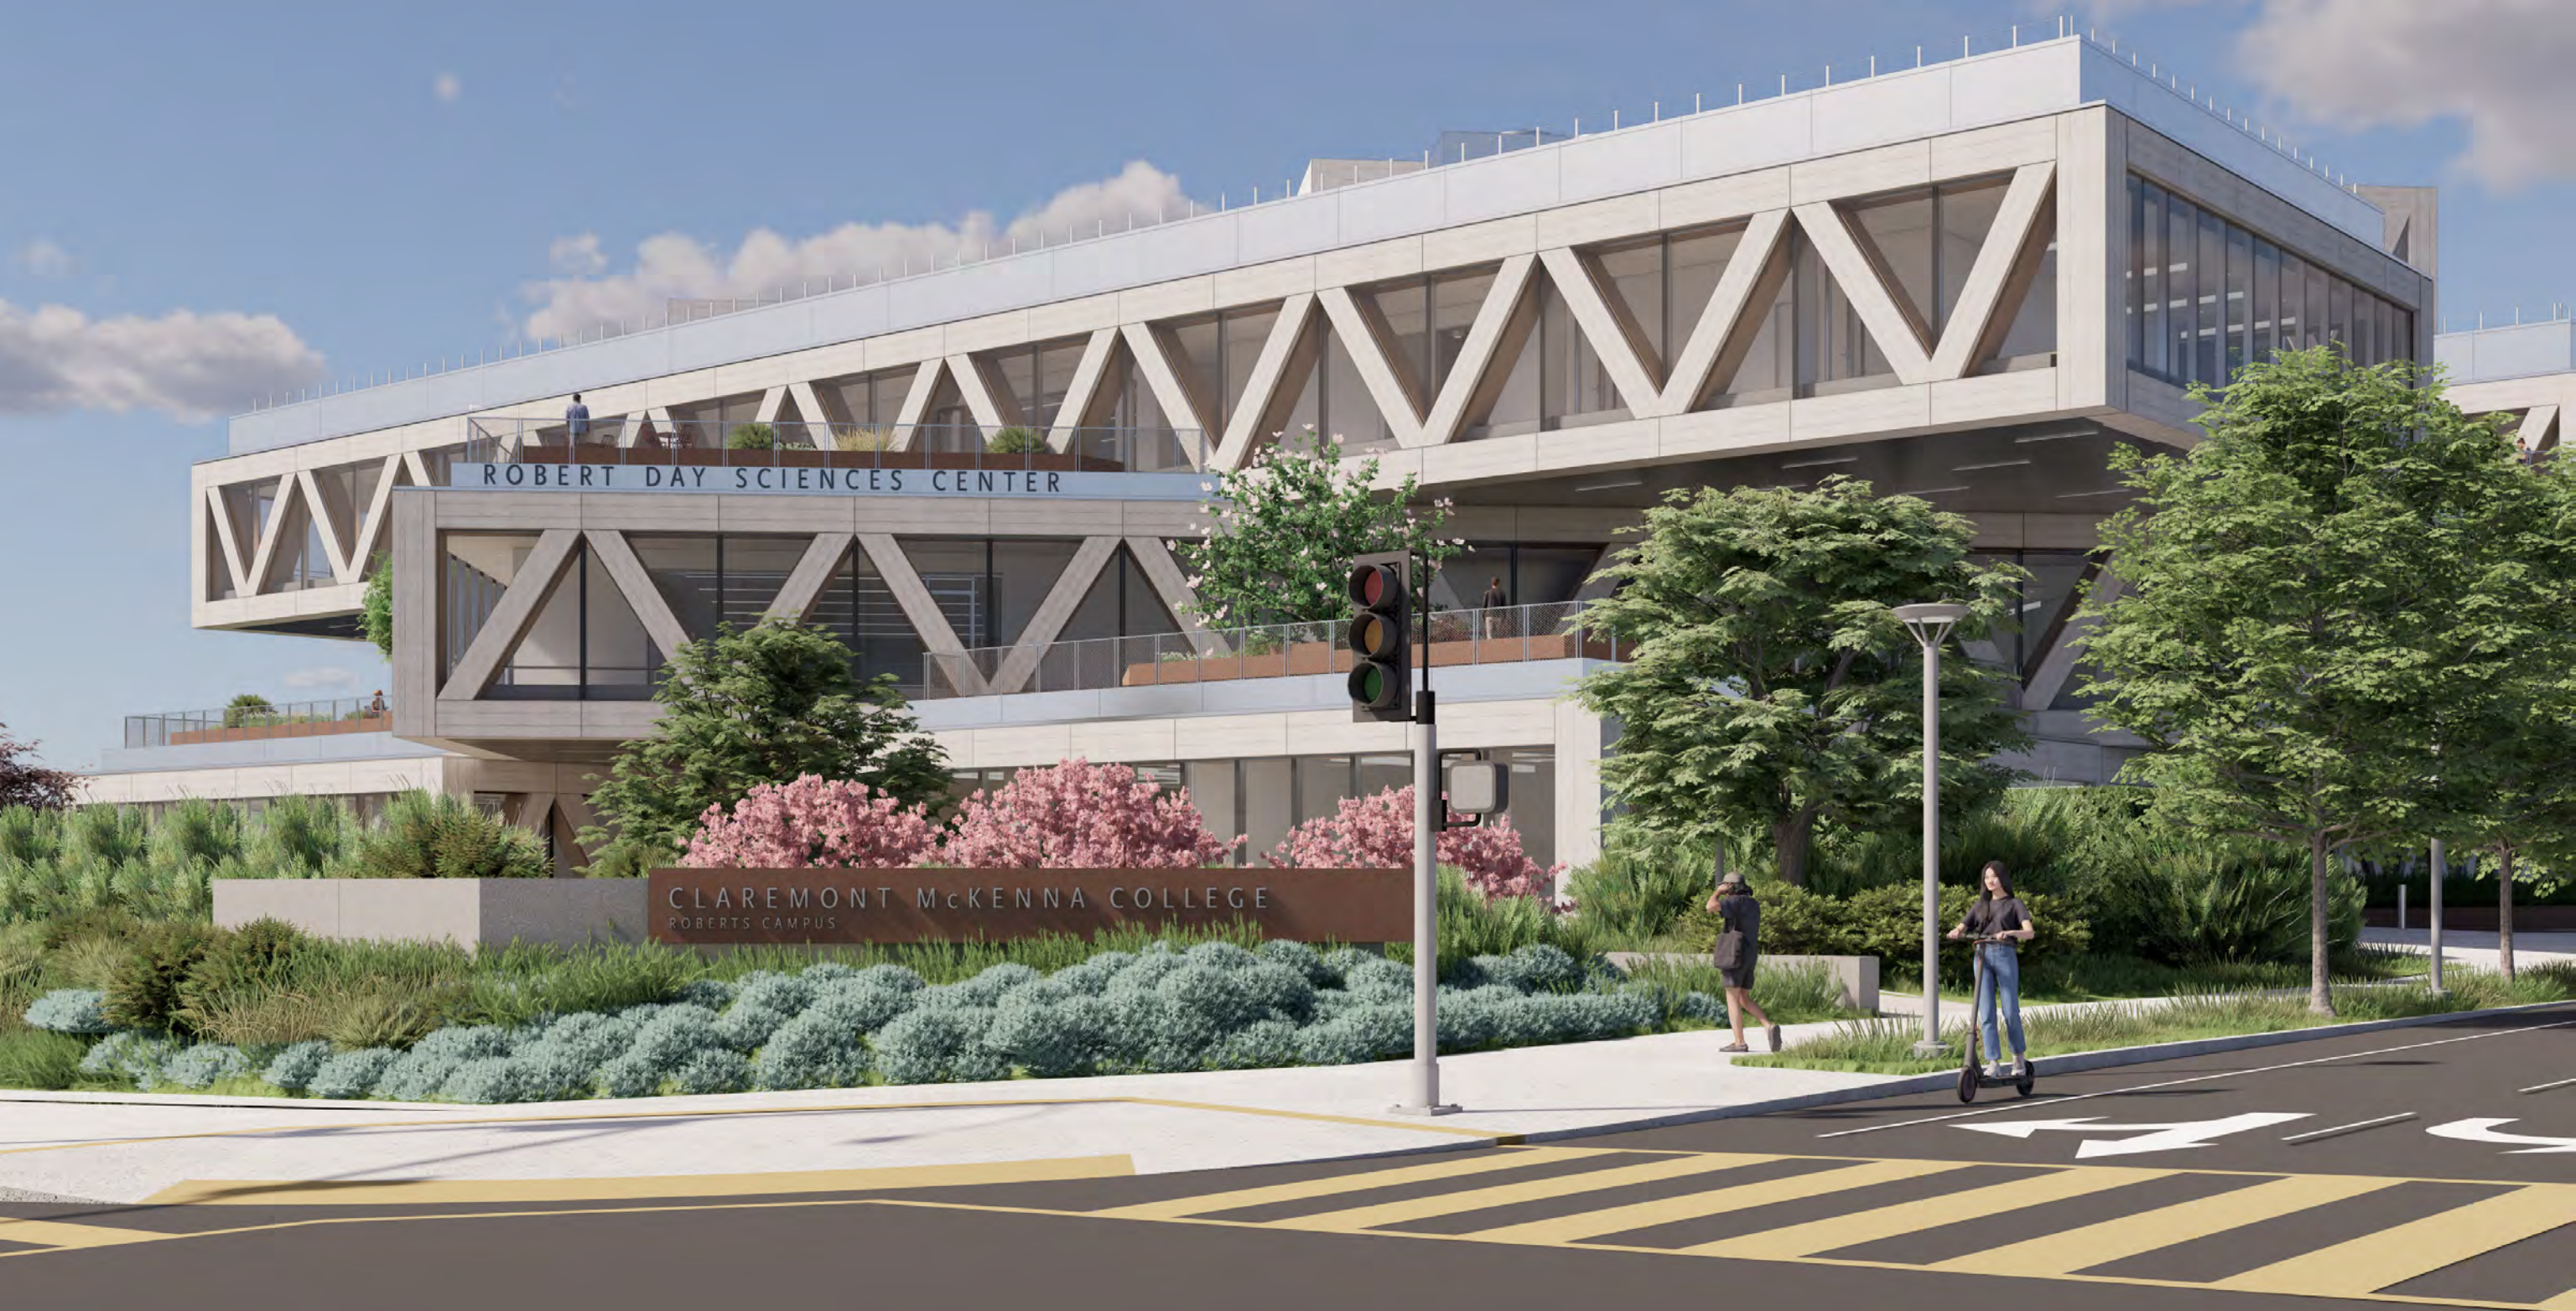


CAMPUS ENTRANCE (9TH & CLAREMONT BLVD)




CAMPUS ENTRANCE (9TH & CLAREMONT BLVD)




REFERENCE IMAGE

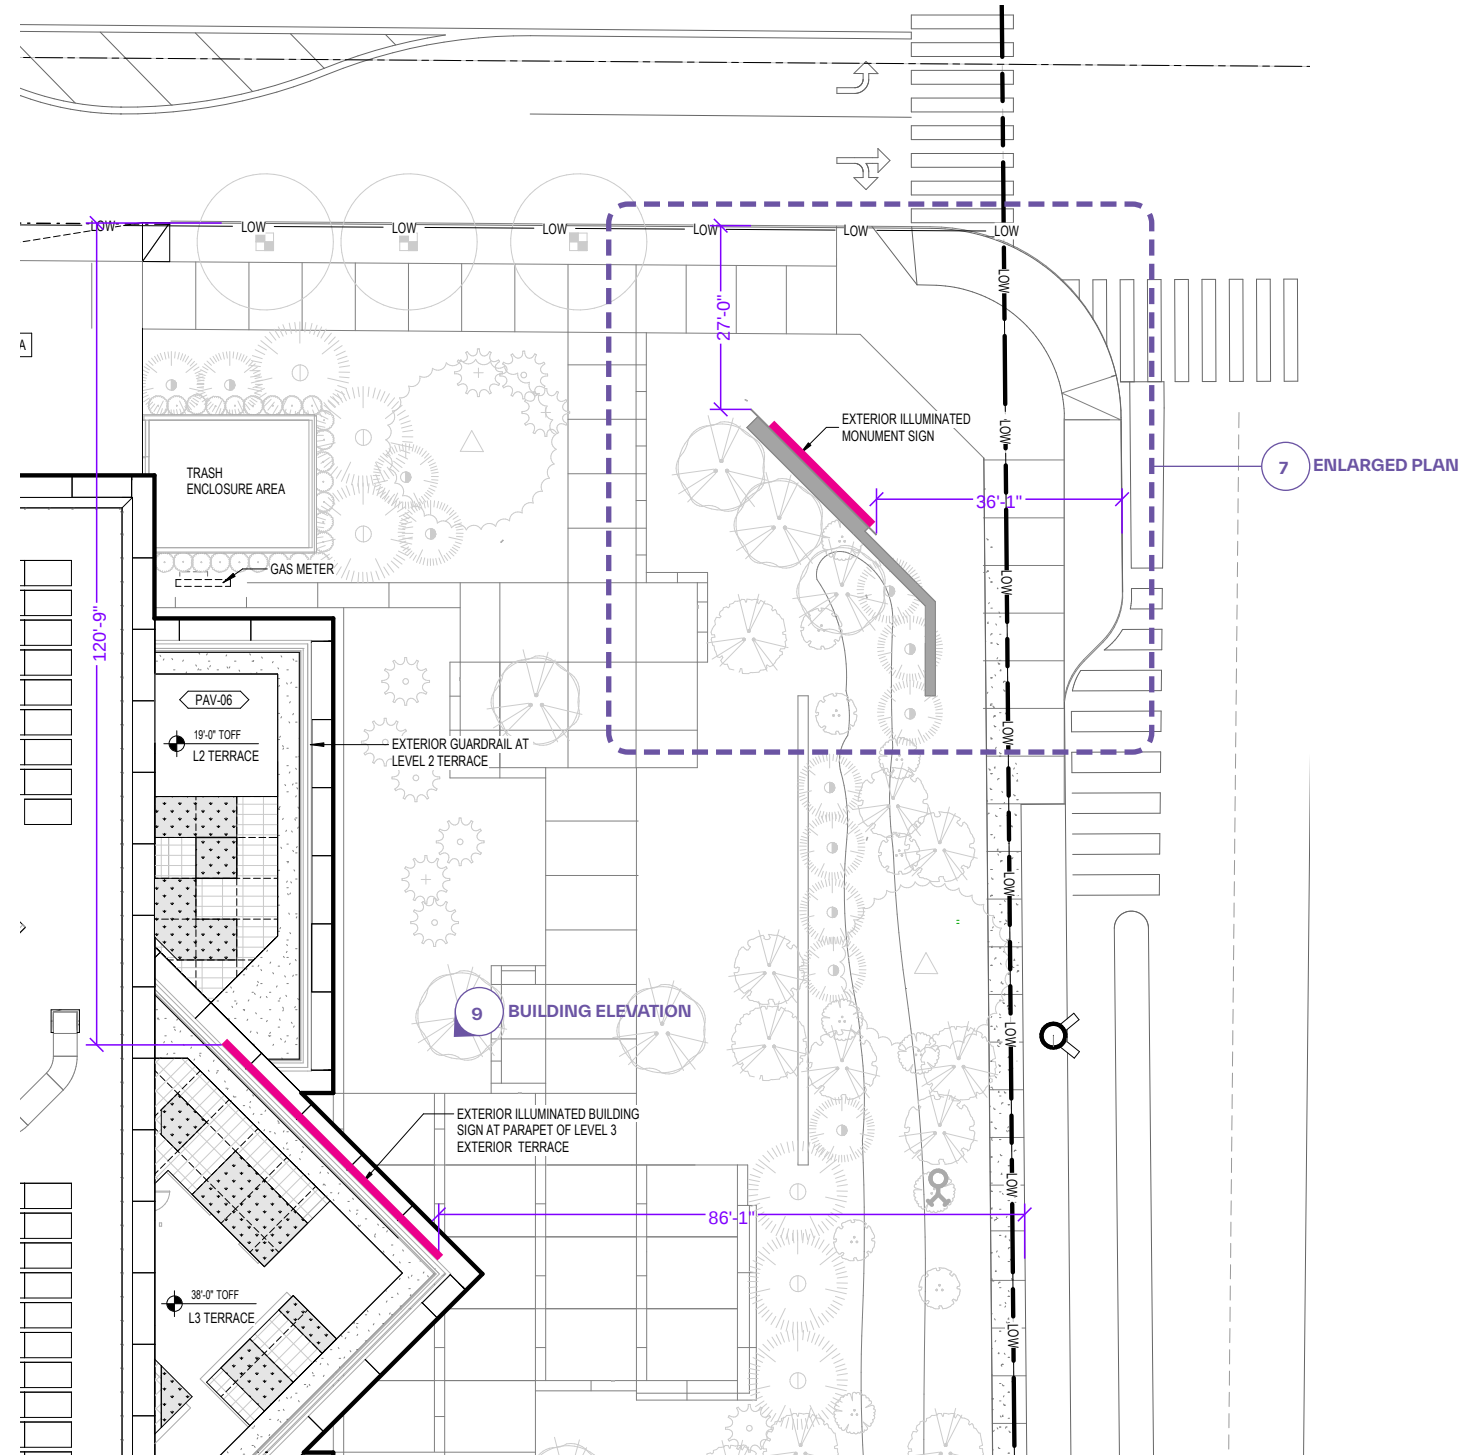


SIGN PLAN

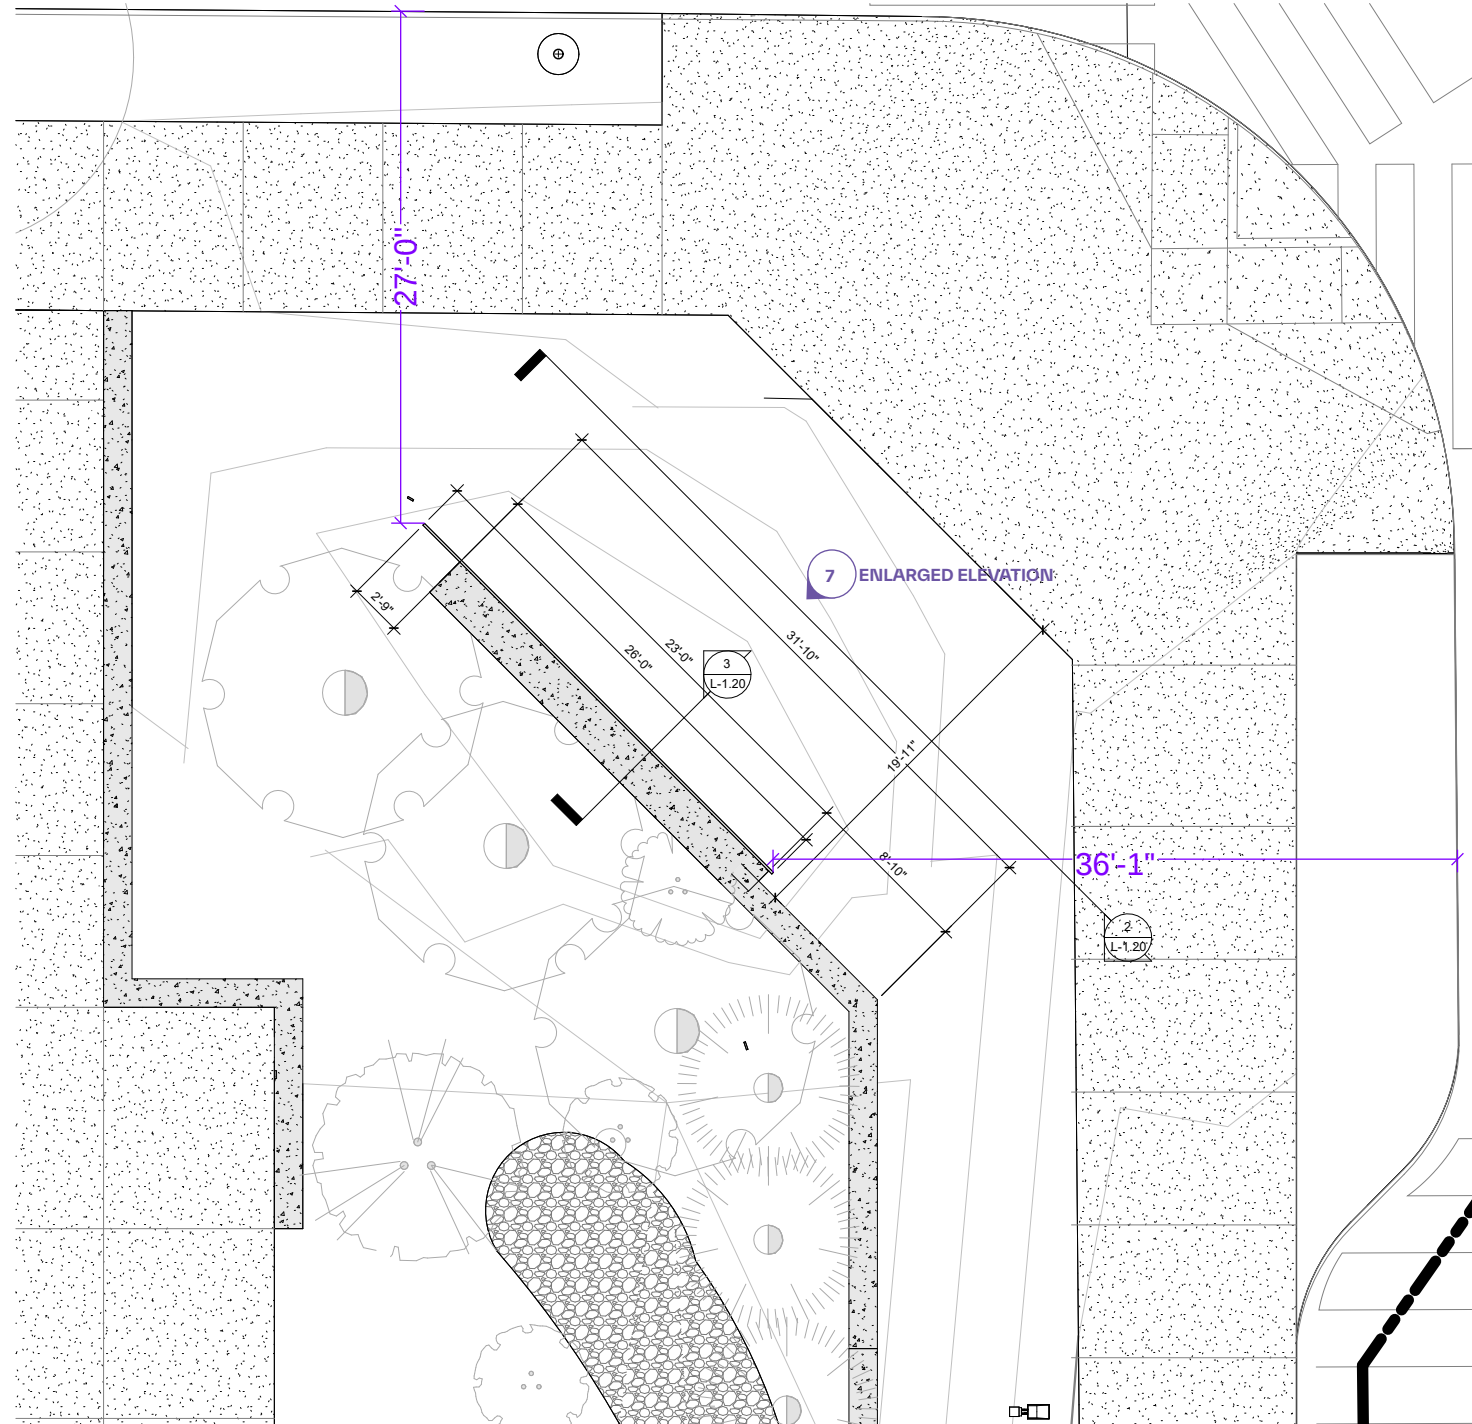


MONUMENT SIGN ENLARGED PLAN

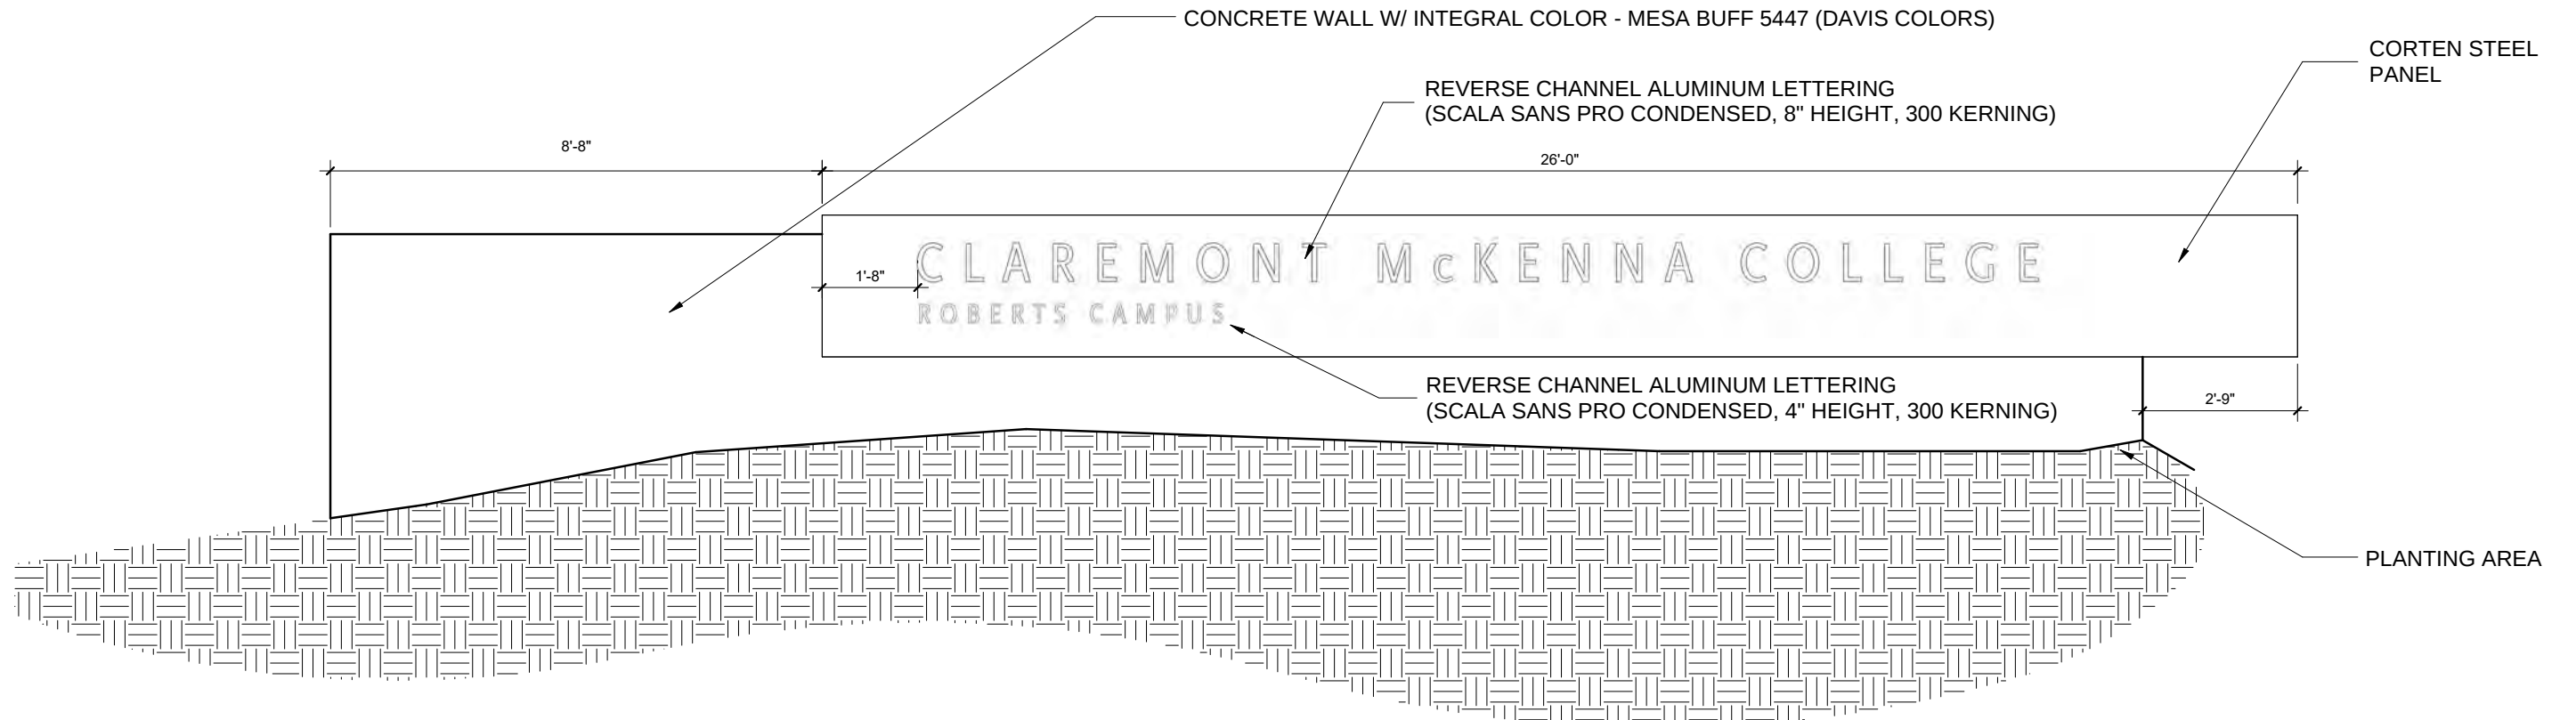


MONUMENT SIGN ENLARGED ELEVATION

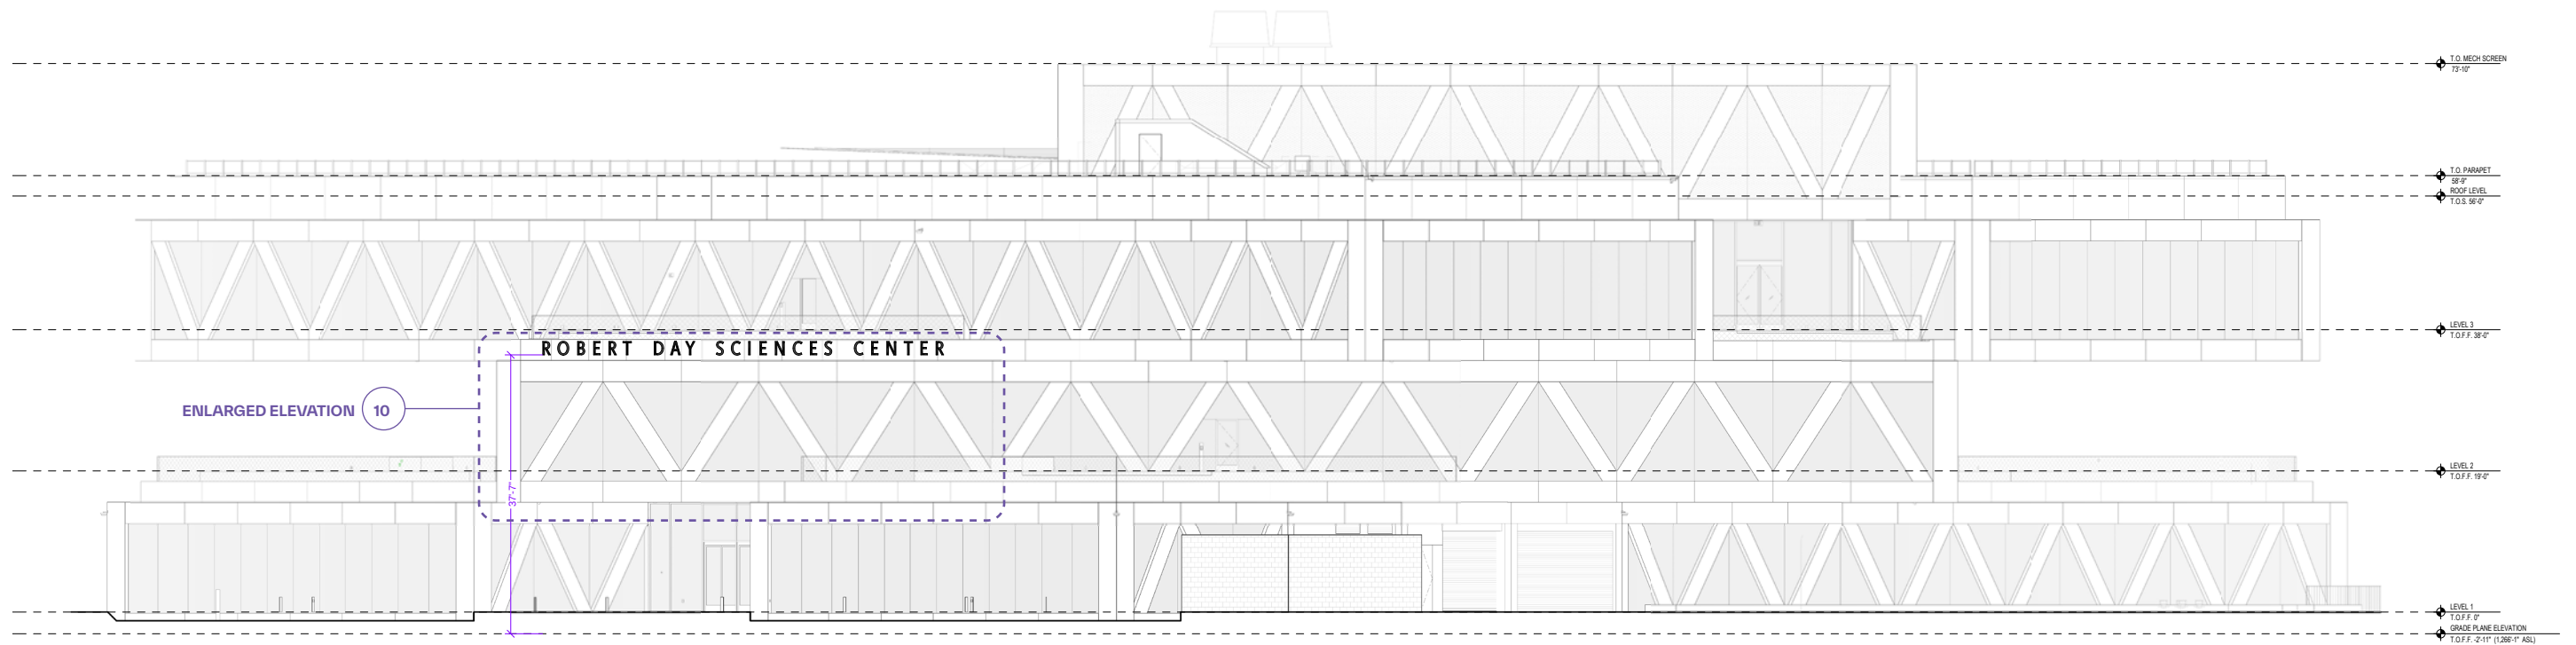

BUILDING ELEVATION

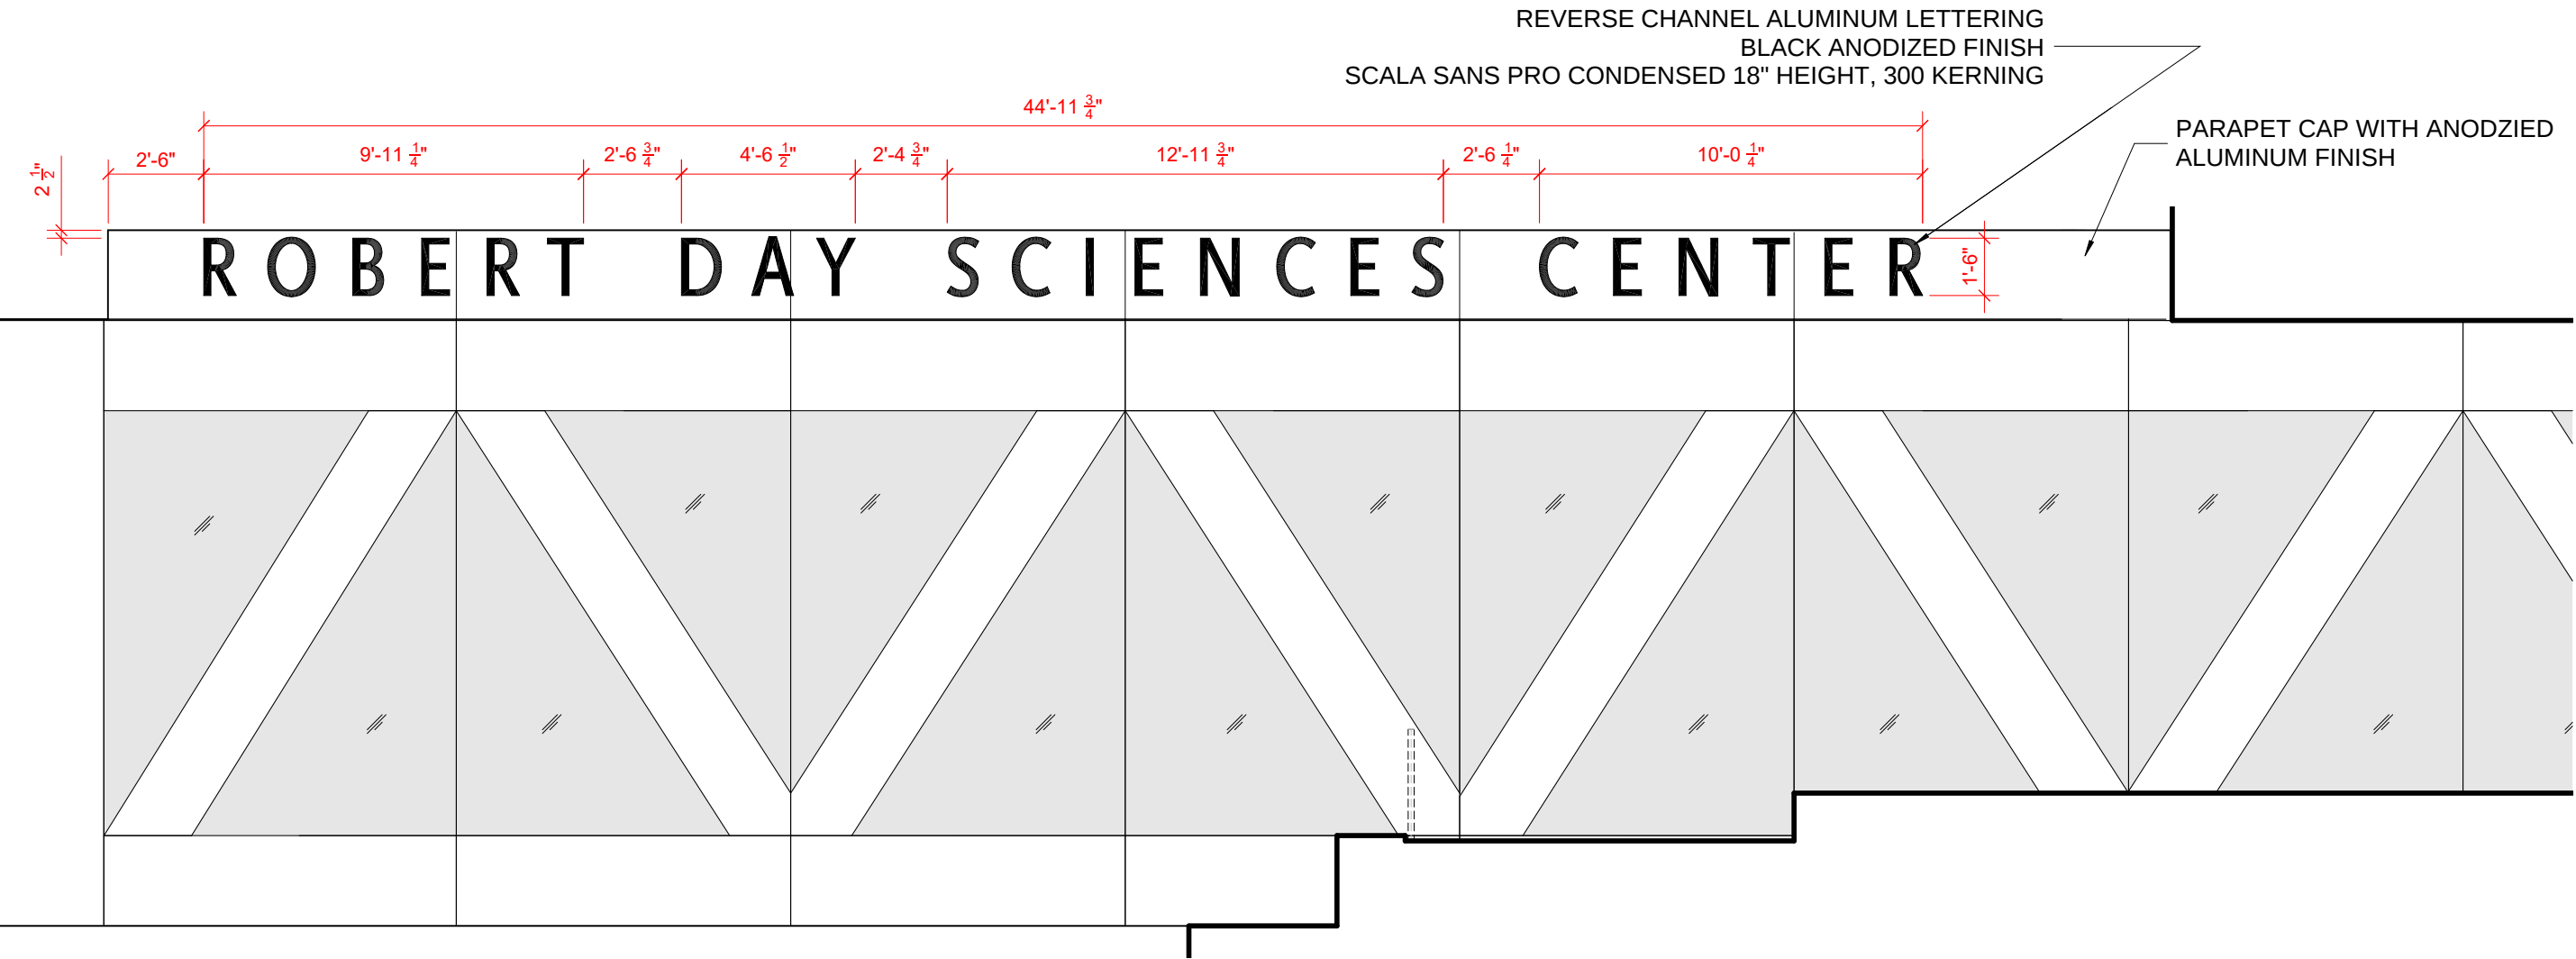

BUILDING SIGN ENLARGED ELEVATION

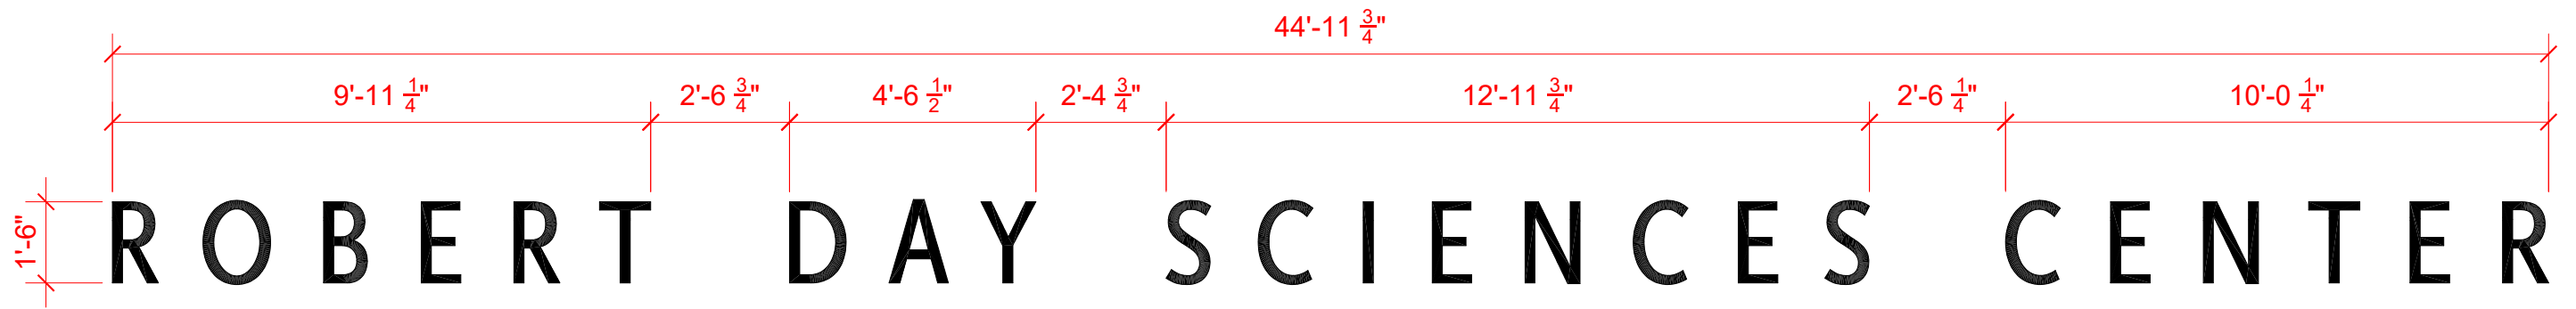

BUILDING SIGN ENLARGED ELEVATION



کتابخانه ملی
جمهوری اسلامی ایران